




SIDE ELEVATION (NORTH)
SCALE: 1/4"=1'

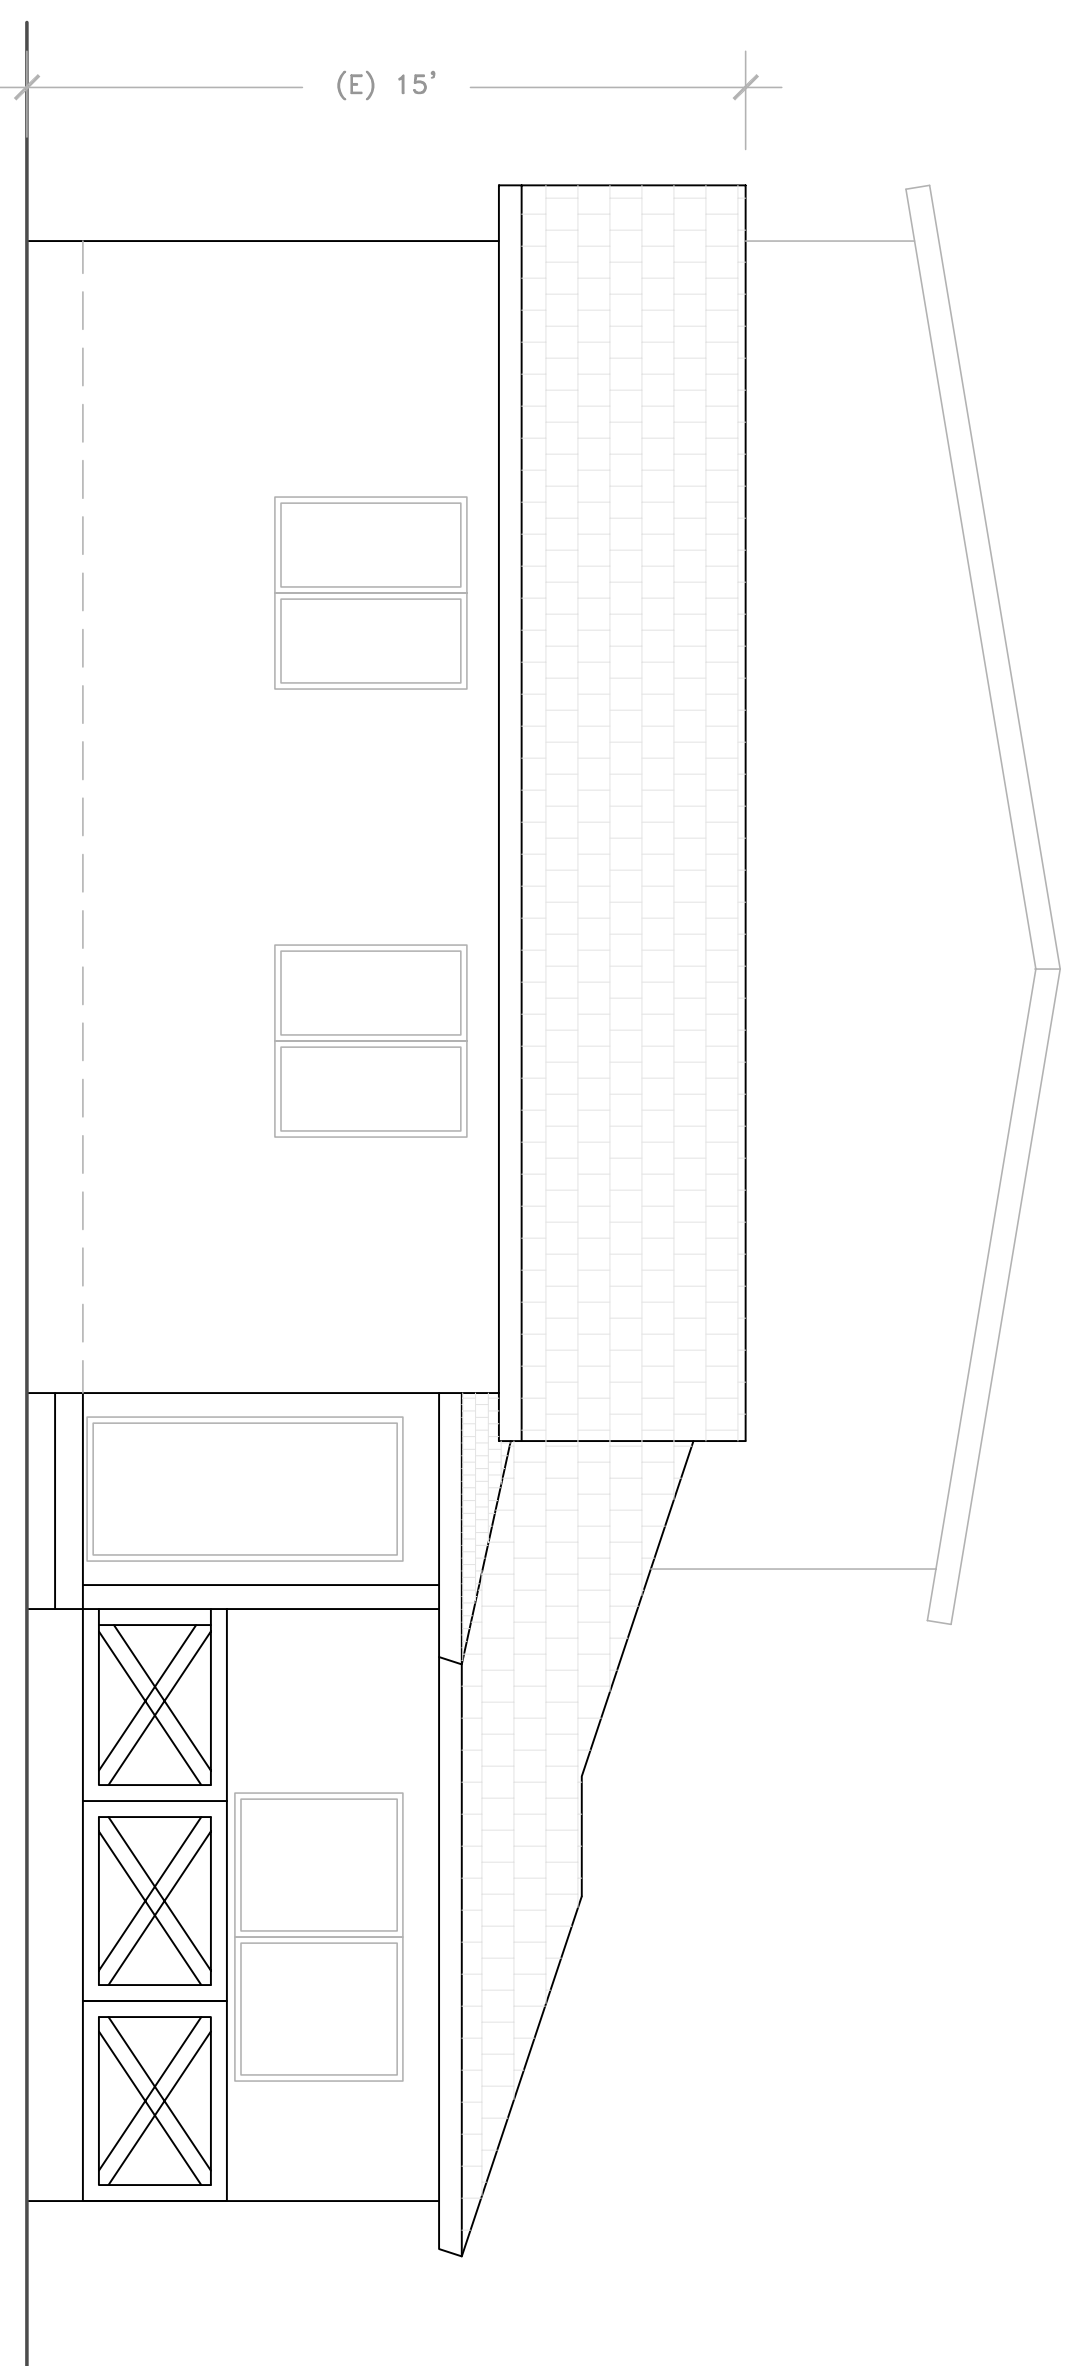

FRONT ELEVATION (EAST)
SCALE: 1/4"=1'

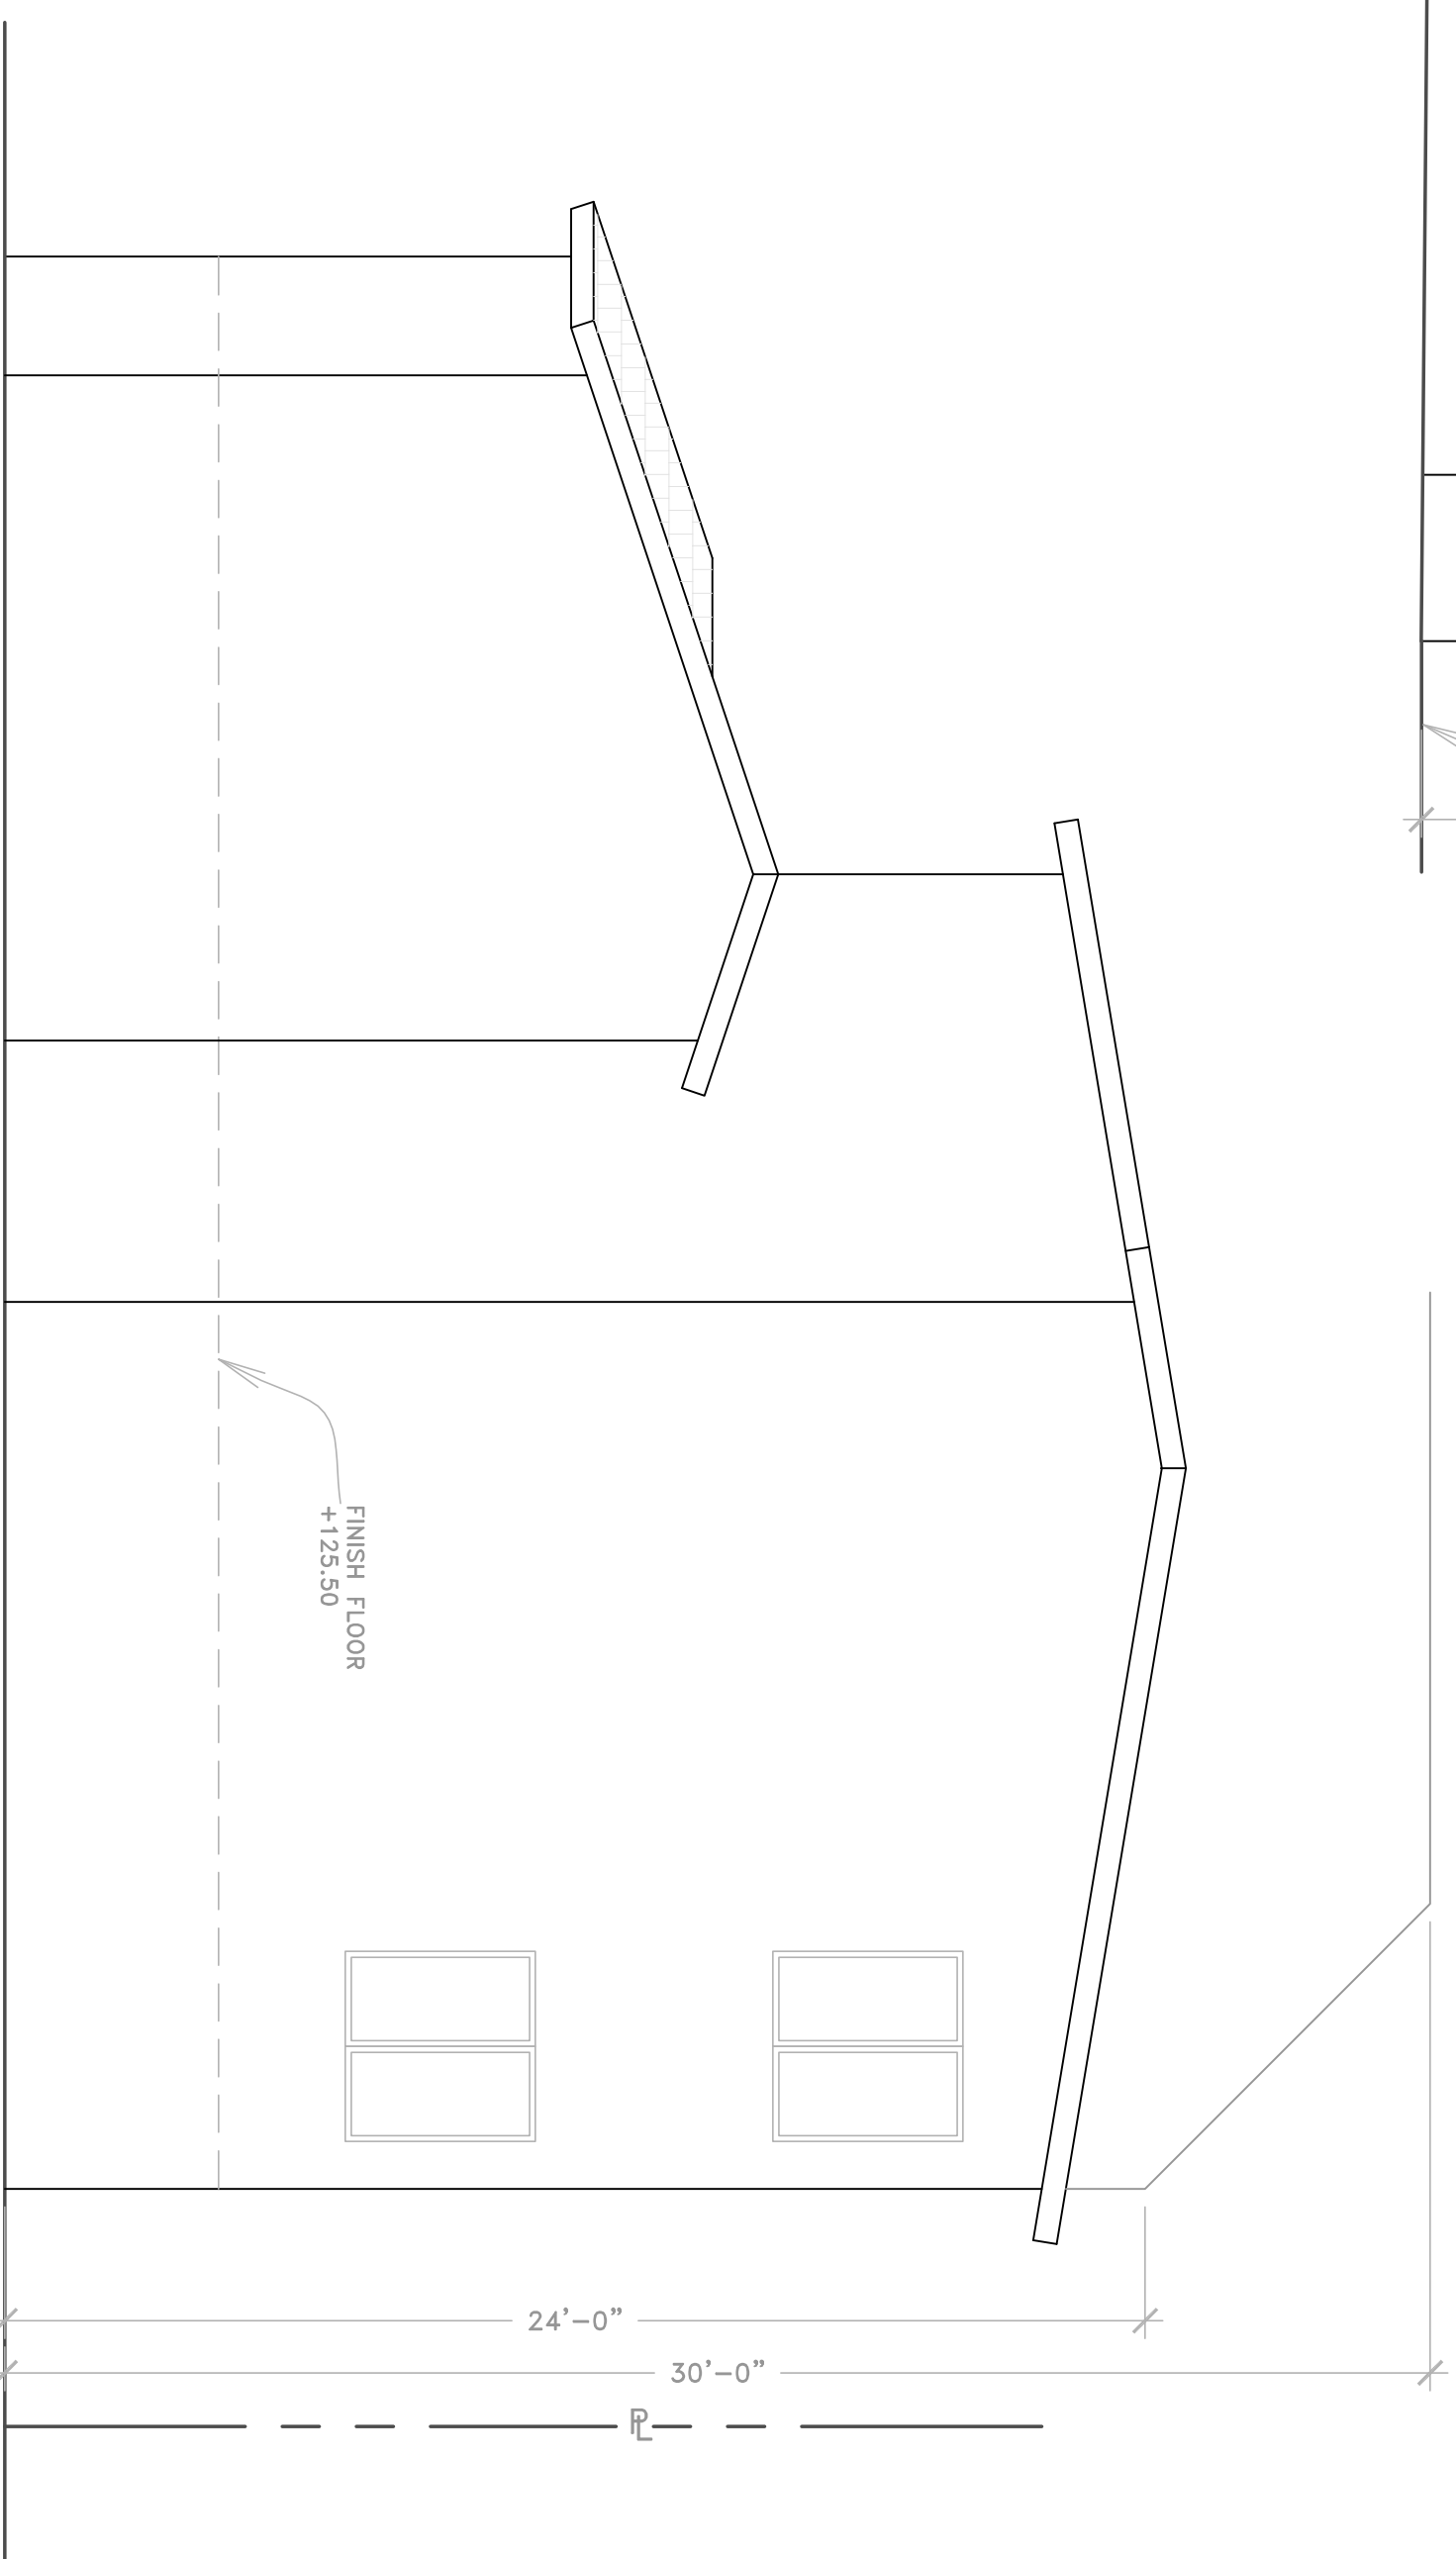

REAR ELEVATION (WEST)
SCALE: 1/4"=1'

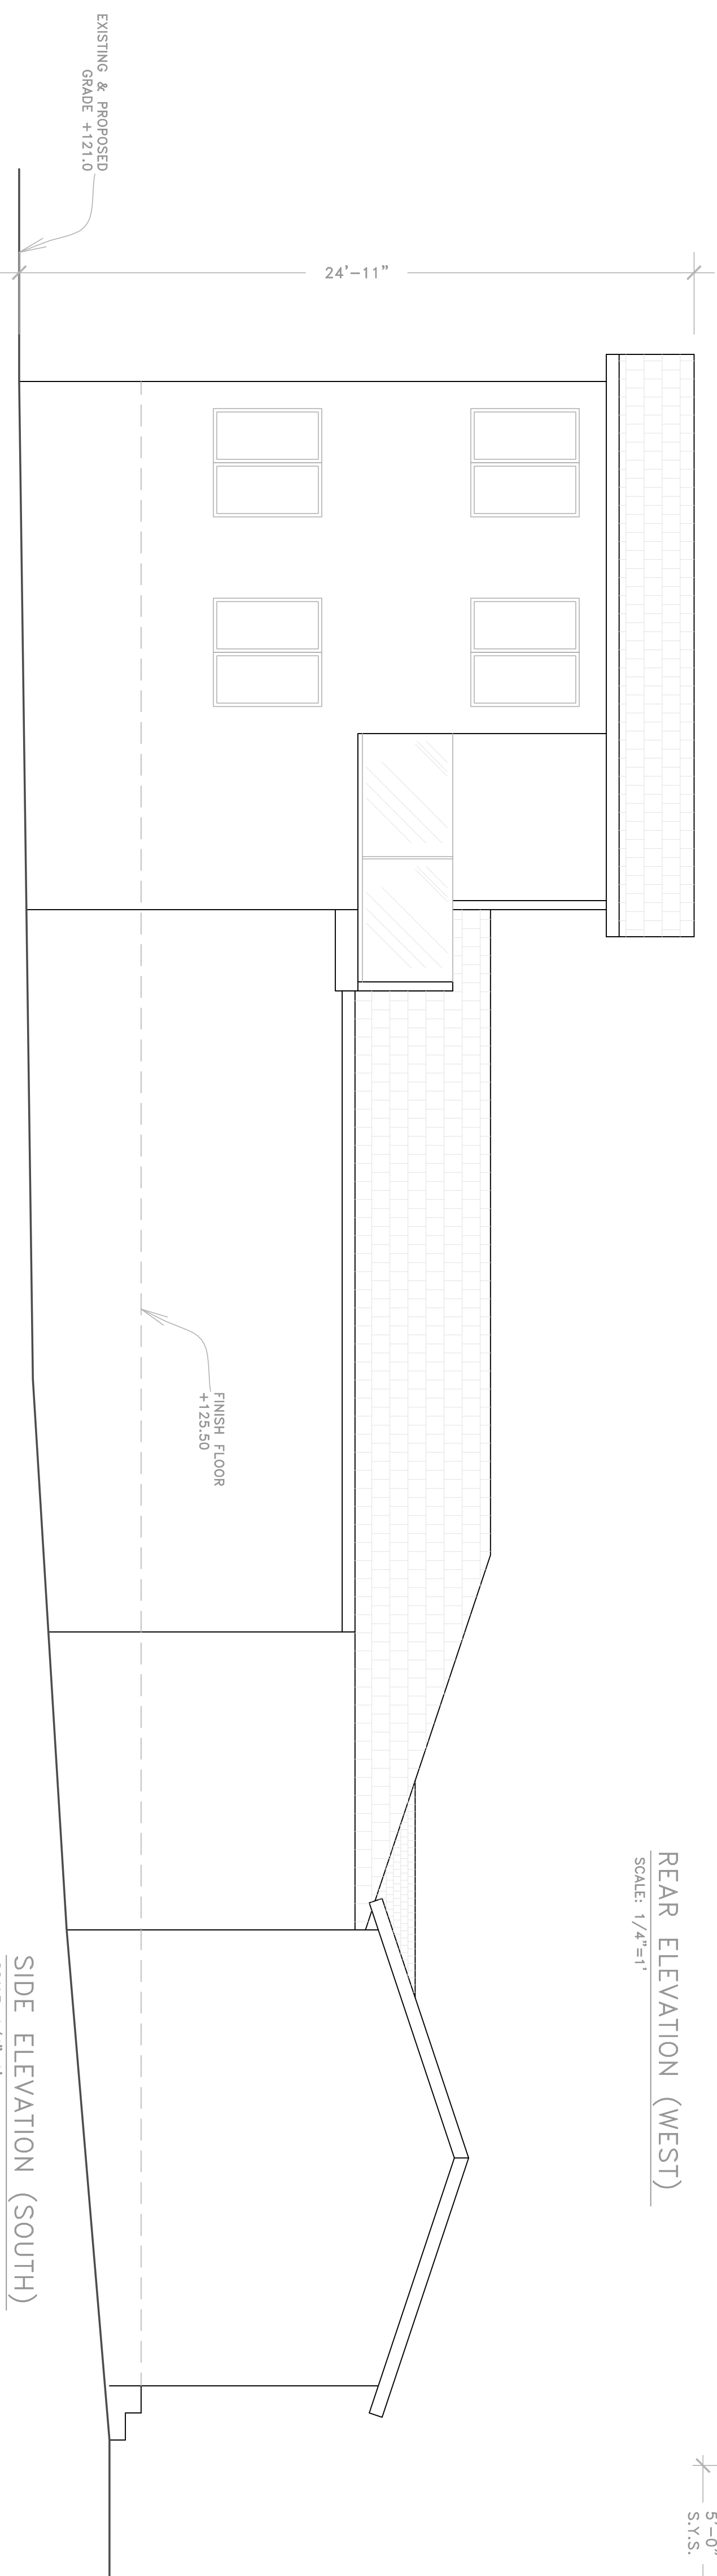

SIDE ELEVATION (SOUTH)
SCALE: 1/4"=1'

ABBAS KESHAVARZI
DESIGN CONSULTANT
5765 LORD CECIL STREET
SAN DIEGO, CA 92122
PHONE/FAX: (858) 457-4259

PROPOSED COMPANION UNIT
7388 EADS AVENUE
LA JOLLA, CA 92037

REVISION	DATE
PROJECT NO.	
DATE: DECEMBER, 2019	
DRAWN BY: ABBAS KESHAVARZI	
SHEET	