


**SITE PLAN ARENAS ST**  
 1/8" = 1'-0"

All design, plans and arrangements are in accordance with these drawings as the legal property of Architect Mark D. Lyon, Inc. & the original site and specific project for which they were prepared. Reproduction, publication or re-use by any method, in whole or in part, without the express written consent of Architect Mark D. Lyon, Inc. is prohibited. There shall be no change or deviation from these drawings or accompanying specifications without the consent of Architect Mark D. Lyon, Inc. Visual contact with these drawings and attached specifications shall constitute prima facie evidence of the acceptance of all these restrictions and prohibitions.

  
**ARCHITECT MARK D. LYON, INC.**  
 410 BIRD ROCK AVE., LA JOLLA CA 92037 (858) 459-1171 INFO@MDLA.NET

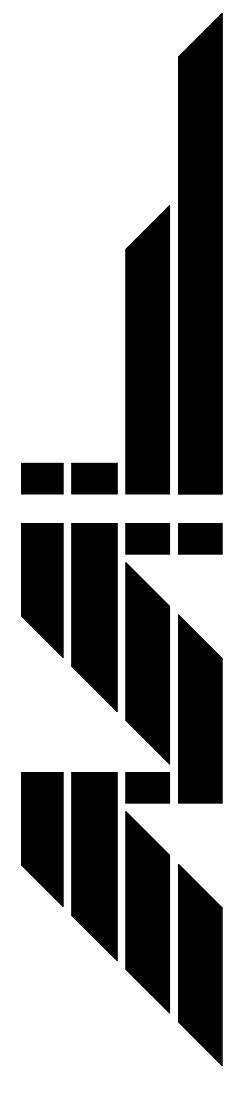

**LA JOLLA CHRISTIAN FELLOWSHIP**  
 627 GENTER STREET  
 LA JOLLA, CA 92037

REVISIONS:	No.	Date

SUBMITTAL DATE: 4/20/2022  
 PHASE: NEIGHBORHOOD DEVELOPMENT PERMIT  
 PROJECT NUMBER: 2118  
 REVIEWED BY: MDL  
 DRAWN BY: KJL, RH  
 DATE: 4/20/2022  
 SHEET TITLE: SITE PLAN (ARENAS STREET)

A002