

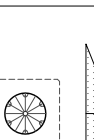
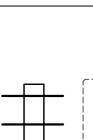
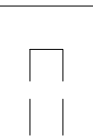
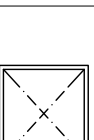



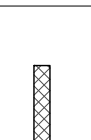
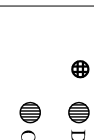


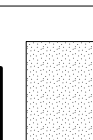



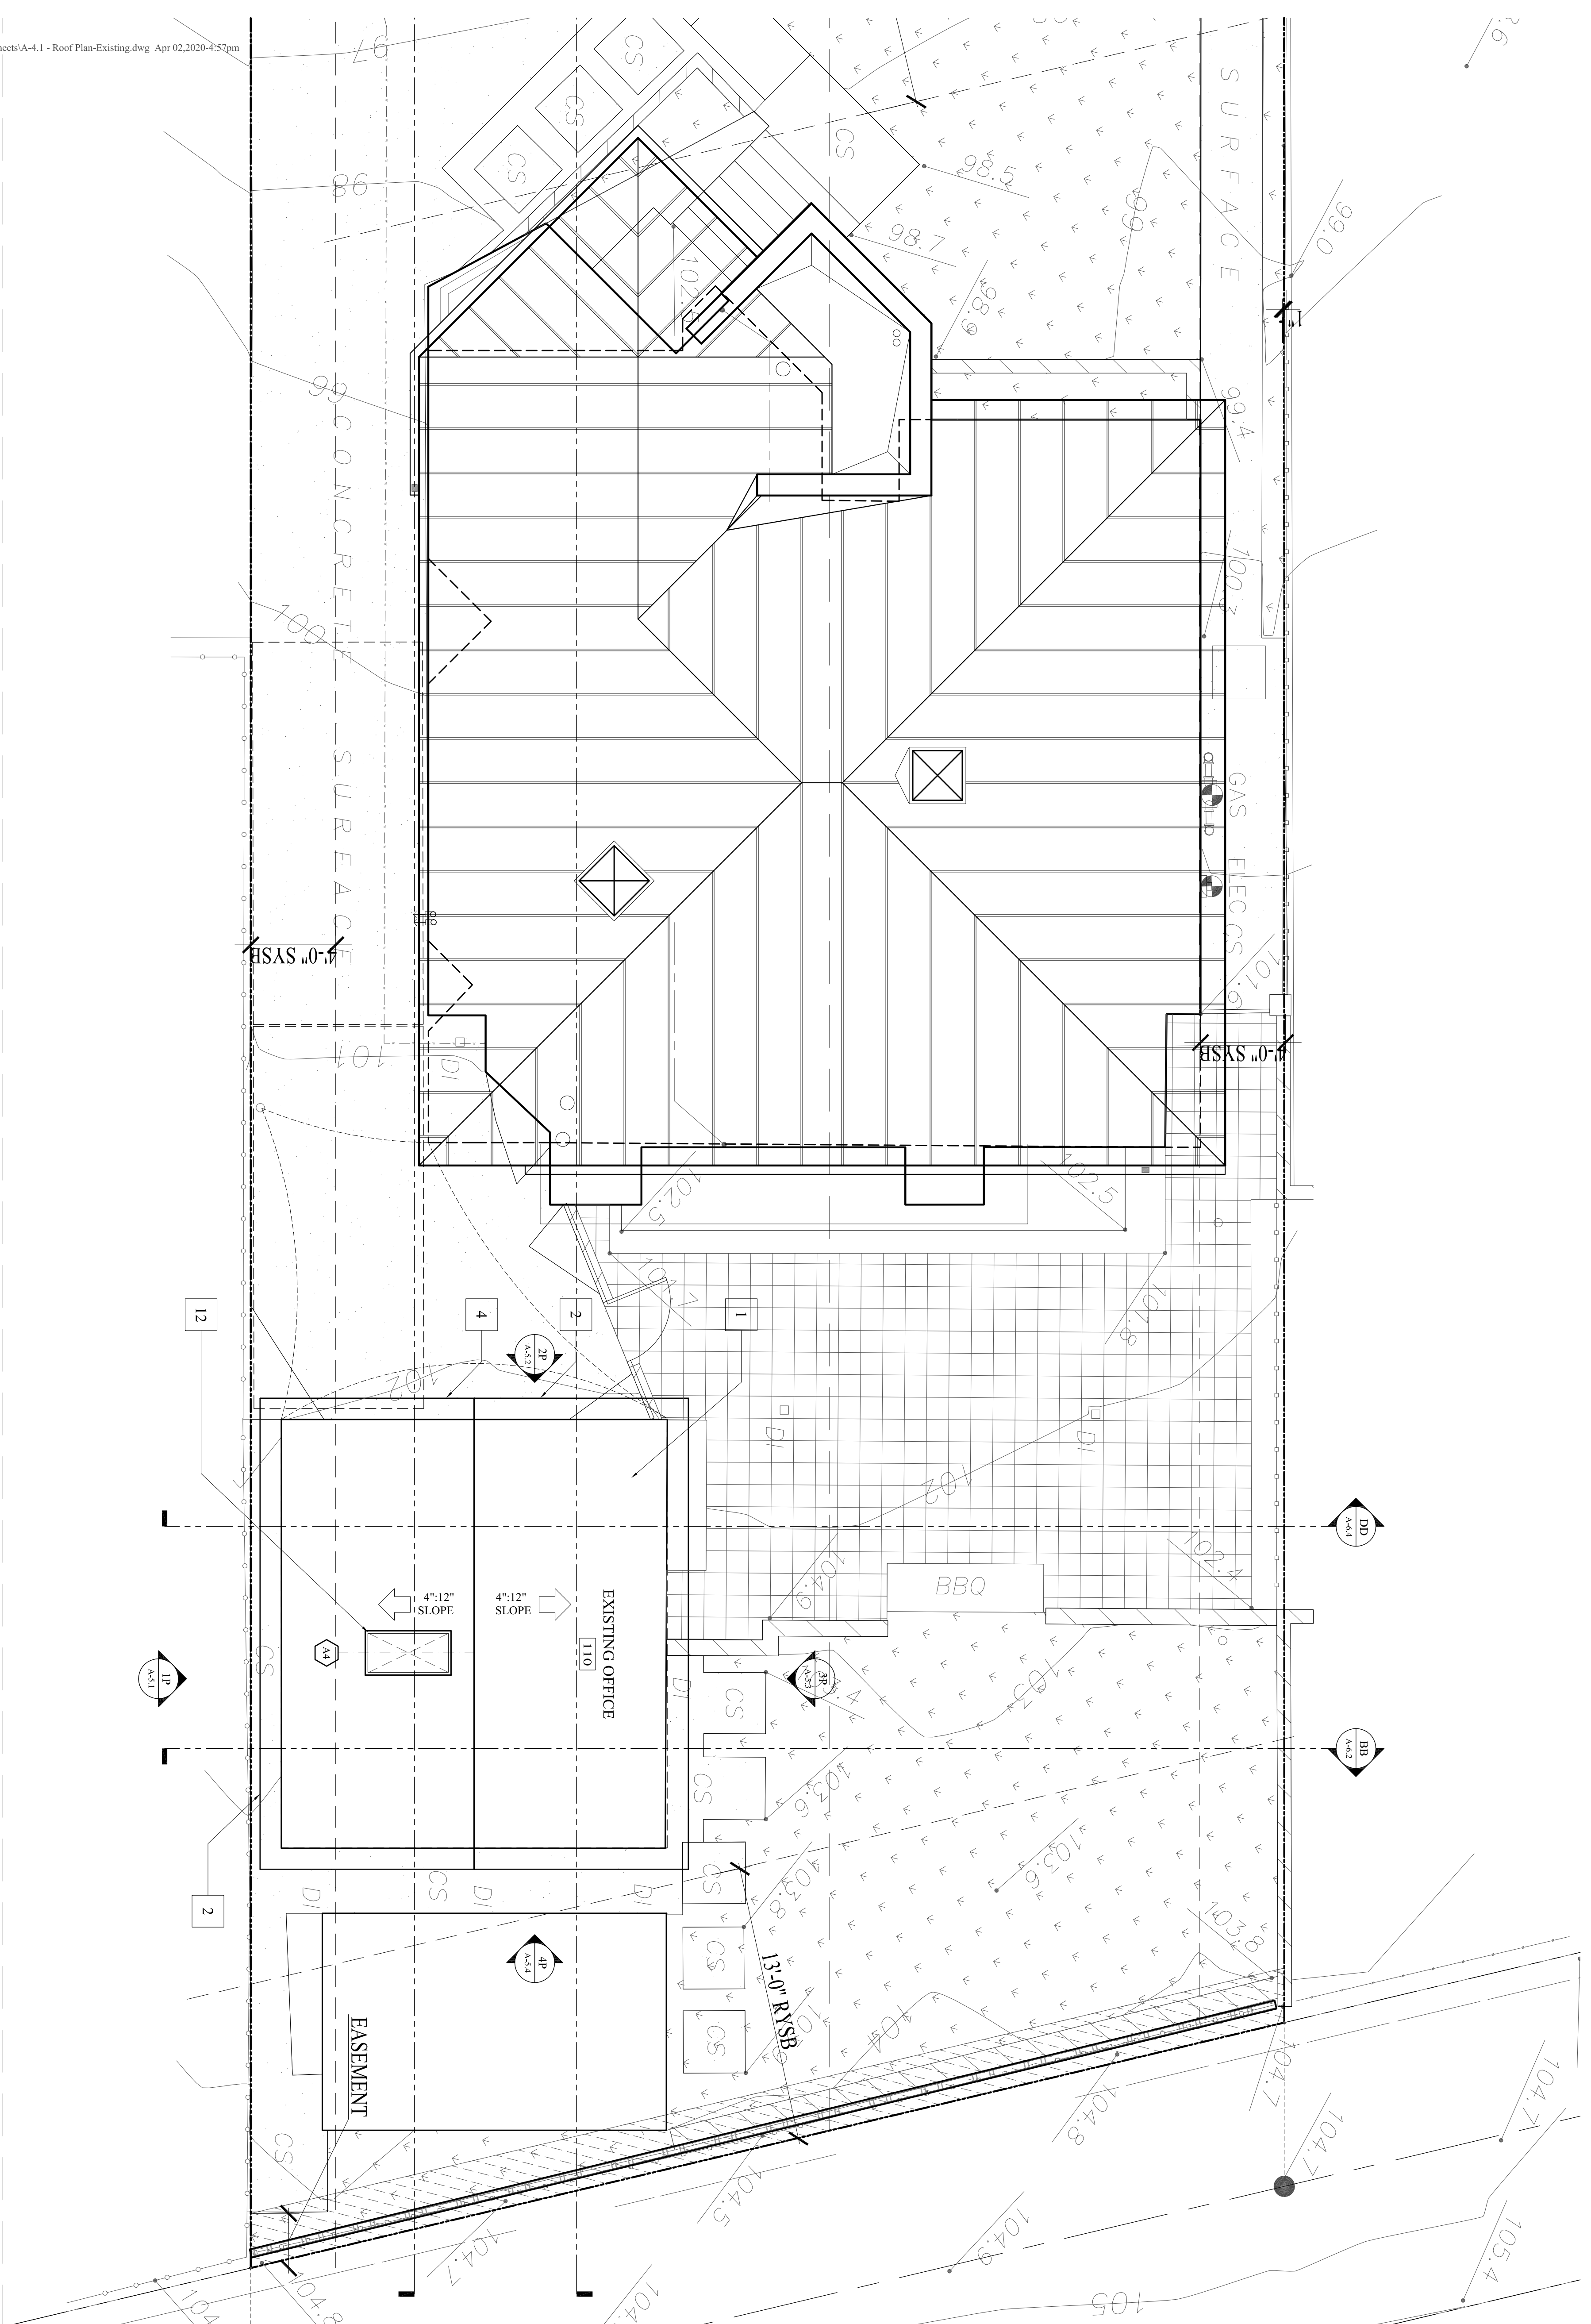
ROOF PLAN LEGEND

Residential

-  4:12 ROOF SLOPE (SEE PITCH SHOWN ON PLAN)
-  ROOF CRICKET
-  ROOF DRAIN (RD)
-  ROOF OR DECK SCUPPER
-  OUTLINE OF WALLS BELOW
-  SKYLIGHT
-  CHIMNEY
-  PLUMBING VENT OR MISC. VENT
-  ROOF TOP DOWNER VENT
-  ROOF EAVE VENT
-  BALCONY DECK DRAIN (DD)
-  BALCONY DECK OVERHEAD DRAIN (ODD)
-  AREA OF NEW ROOFING - SEE ROOF NOTES
-  AREA OF NEW ROOF CRICKET - SEE NOTES
-  ROOF TOP MECHANICAL UNIT

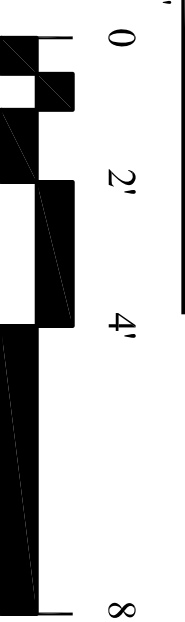
ROOF PLAN KEYNOTES - EXISTING

- ROOFING KEYNOTES:**
1. Existing Low Sloped Roof - Existing H/R/R Roof - To Be Completely Removed
 2. Roof Overhang - Existing - To Be Completely Removed
 3. Complete Removal of Existing Roofing - To Be Completely Removed
 4. Roof Edge Drip, Metal Flashing, and Counter Flashing - Existing - To Be Completely Removed
 5. Plumbing Vent - Existing - To Be Completely Removed
 6. Roof Crickets - Existing - To Be Completely Removed
 7. Parapet Surface - Existing - To Be Completely Removed
 8. Existing Mechanical Duct - To Be Completely Removed
 9. Existing Roof Vents - Existing - To Be Completely Removed
 10. Mechanical Equipment - Existing - To Be Completely Removed
 11. Skylights - Existing - To Be Replaced
 12. Chimney - Existing - To Be Replaced
 13. Skylights - Existing - To Be Completely Removed
 14. Not Used
- Other Existing Roof Notes:**
- A. All demolished items and materials to be removed from site and safely disposed of in accordance with applicable laws & regulations, unless specified otherwise by owner.
- B. Existing Roofing and Roof Structure to be completely removed and recycled.

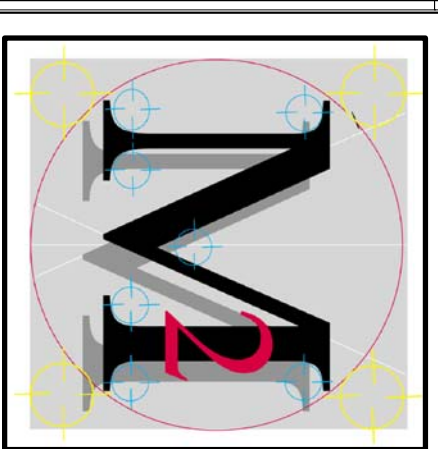
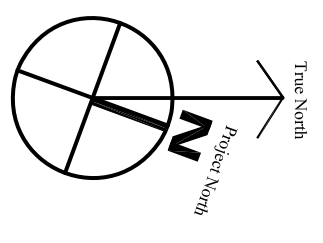


1E ROOF PLAN - EXISTING

SCALE: 1/4" = 1'-0"



SCALE: 1/4" = 1'-0"



Marenco Morton Architects
 7724 Girard Ave.
 Second Floor
 La Jolla, CA 92037
 Tel. (858) 459-3769
 Fax. (858) 459-3768
 Michael Morton AIA
 Claude Anthony Marenco Dess



All design ideas and arrangements as indicated on these drawings are the legal property of Marenco Morton Architects. Incorporated and prepared as indicated on the project title block. Reproduction, publication or reuse by any method, in whole or part, without the express consent of Marenco Morton Architects is prohibited. There shall be no changes, substitutions, modifications or omissions from these drawings or the consultant of Marenco Morton Architects. Incorporated. Visual, physical, or electronic reproduction, distribution, or use of these drawings without the written consent of Marenco Morton Architects shall constitute the acceptance of all these restrictions.

**NAVIAUX TRUST
 COMPANION UNIT**
 5623 LA JOLLA HERMOSA,
 LA JOLLA, CA 92037

REVISIONS
 A. Corral Revision - 01/15/2020
 B.
 C.
 D.

PHASE: CONSTRUCTION
 DOCUMENT - CDP
 PROJECT NO. 2019-35

REVIEWED BY: MRM
 DRAWN BY: FG / AP / MM

DATE: 04-03-2020

SHEET TITLE: EXISTING ROOF PLAN
A-4.1
 SHEET OF

Marenco Morton Architects, Inc. is provided by permission of the State of California, Department of Industrial Relations, for the purpose of advertising and soliciting for professional services. The State of California does not discriminate on the basis of race, gender, religion, or ethnicity in its laws, regulations, or policies. Marenco Morton Architects, Inc. is an Equal Opportunity Employer. All other rights reserved. No part of this drawing may be reproduced or transmitted in any form or by any means, electronic or mechanical, including photocopying, recording, or by any information storage and retrieval system, without the prior written permission of Marenco Morton Architects, Inc. All other rights reserved. No part of this drawing may be reproduced or transmitted in any form or by any means, electronic or mechanical, including photocopying, recording, or by any information storage and retrieval system, without the prior written permission of Marenco Morton Architects, Inc. All other rights reserved.