


(E) SECOND FLOOR PLAN
SCALE: 1/4"=1'

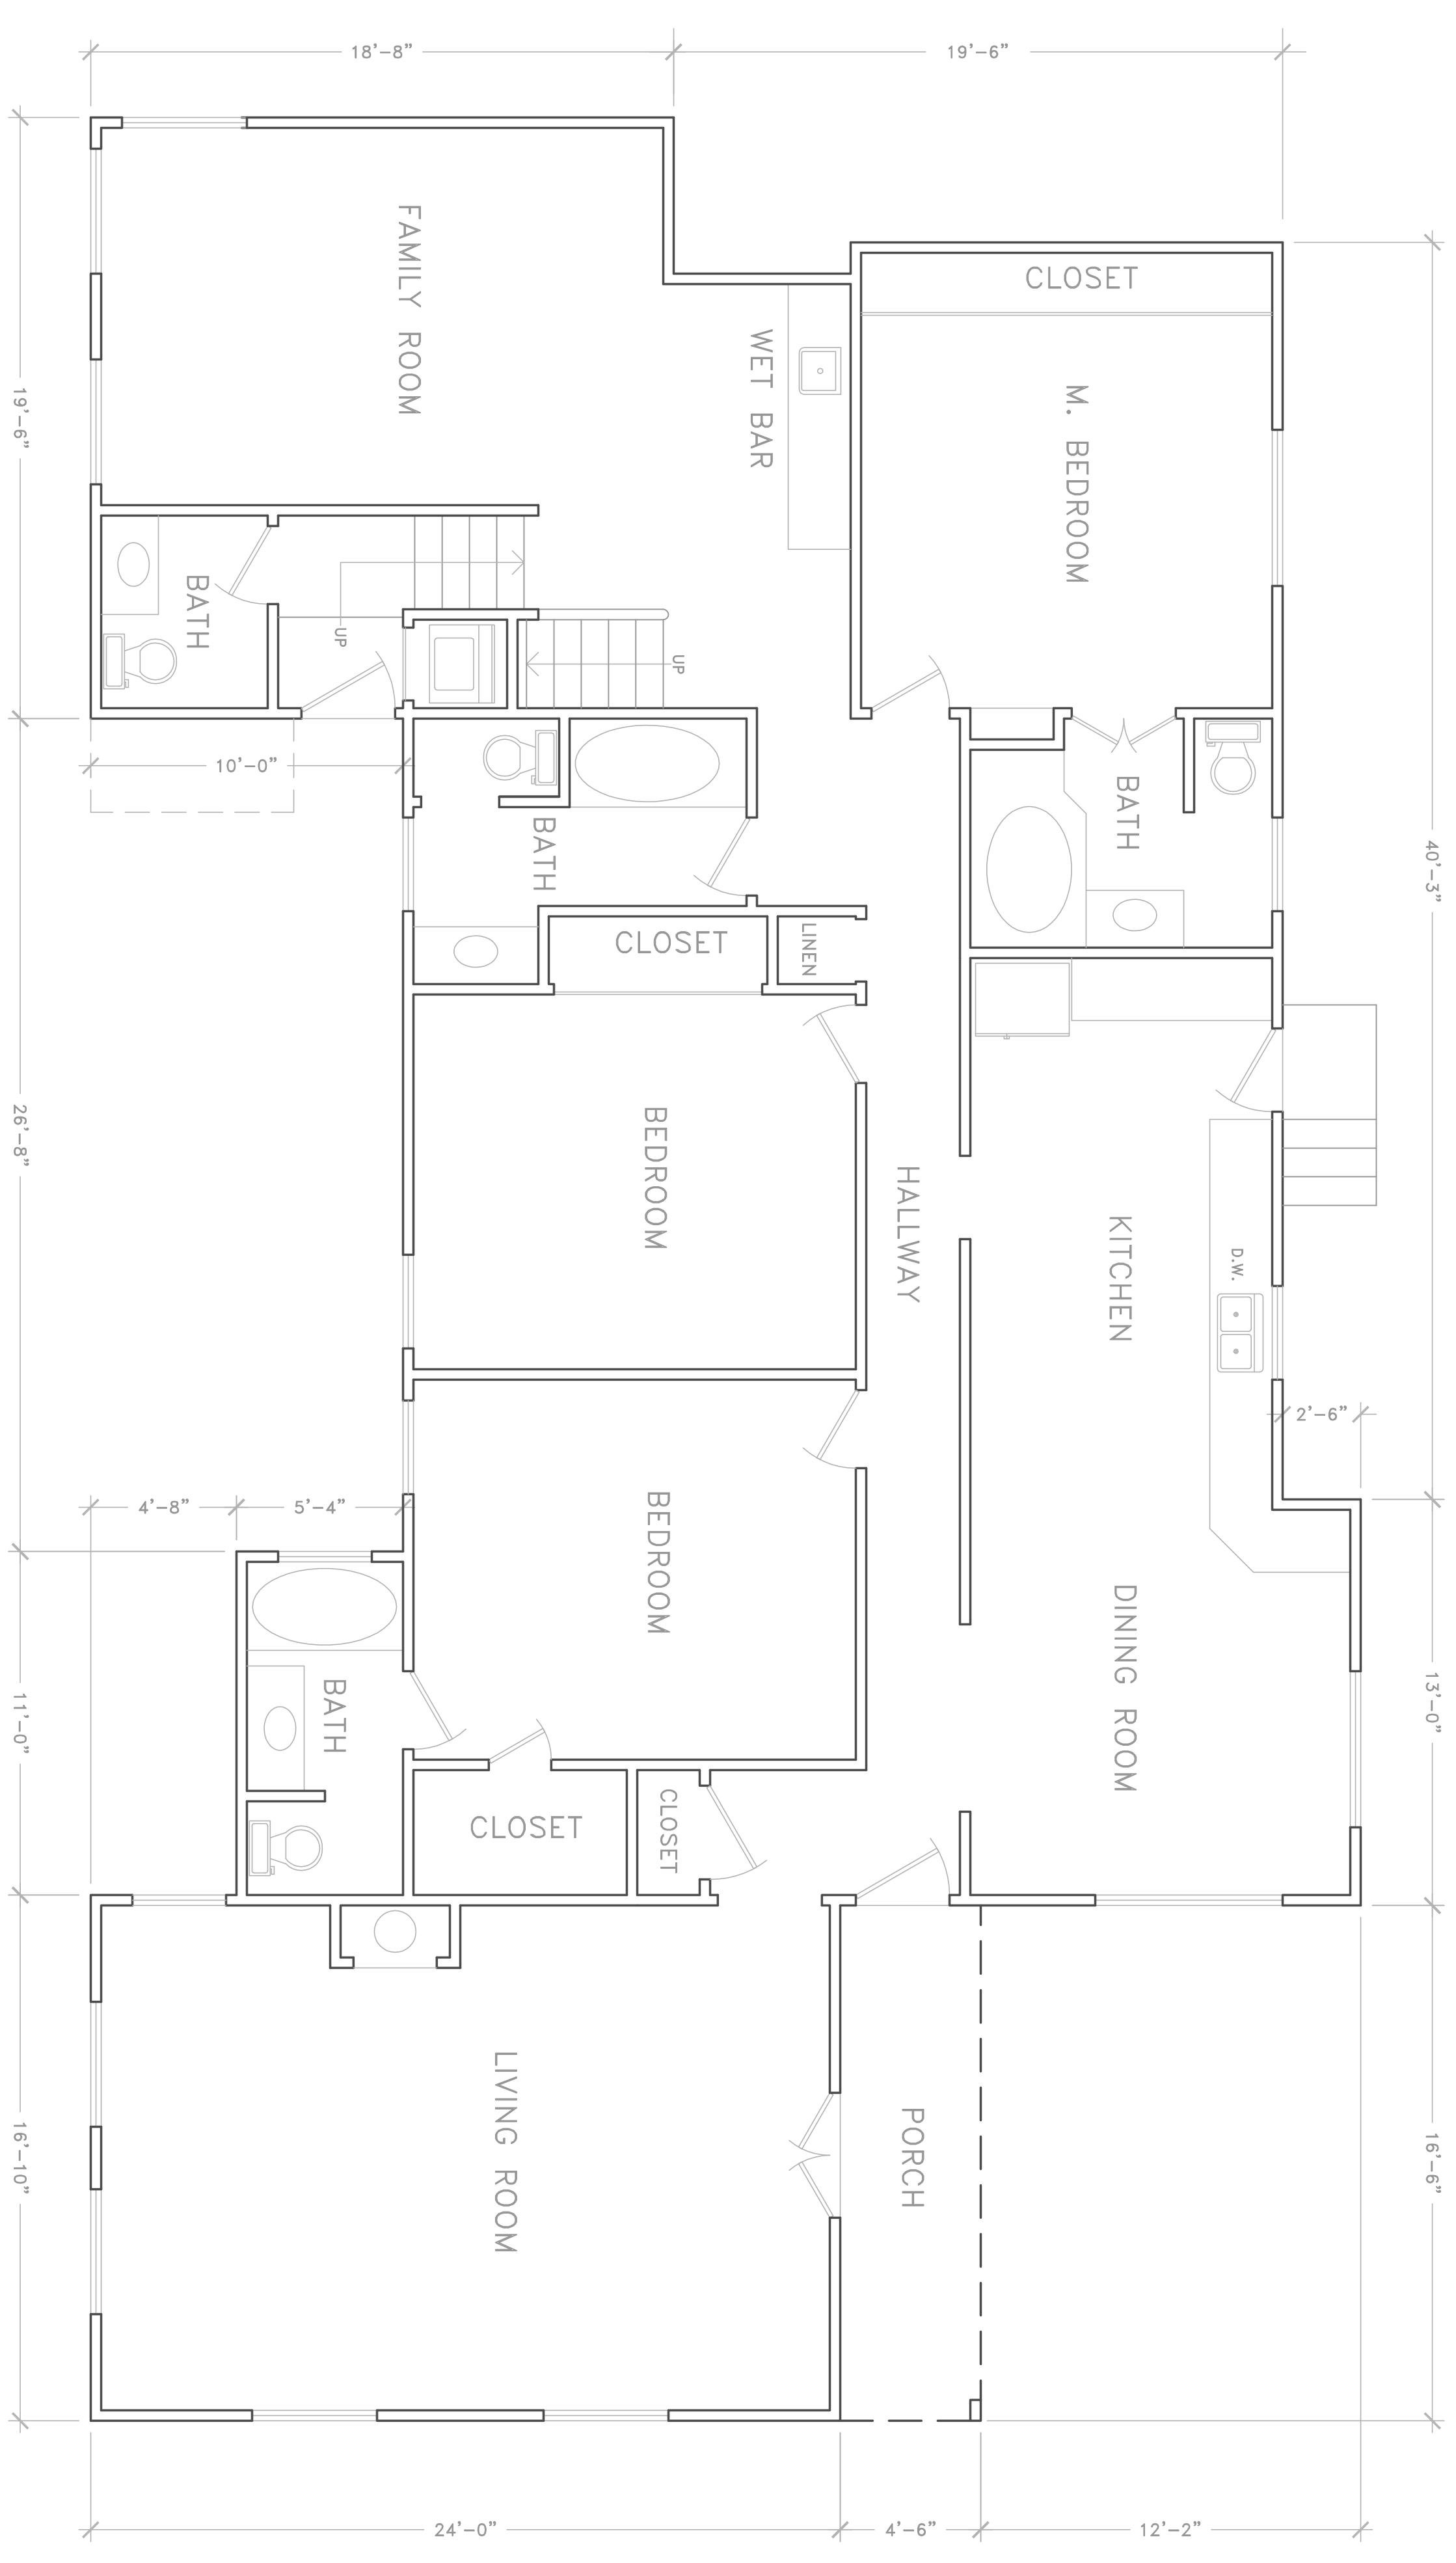

(E) FIRST FLOOR PLAN
SCALE: 1/4"=1'

ABBAS KESHAVARZI
DESIGN CONSULTANT
5765 LORD CECIL STREET
SAN DIEGO, CA 92122
PHONE/FAX: (858) 457-4259

PROPOSED COMPANION UNIT
7388 EADS AVENUE
LA JOLLA, CA 92037

REVISION	DATE

PROJECT NO.
DATE: DECEMBER, 2019
DRAWN BY:
ABBAS KESHAVARZI
SHEET