


STREET SCAPE - WEST OF PROJECT
SCALE: 1/8" = 1'-0"

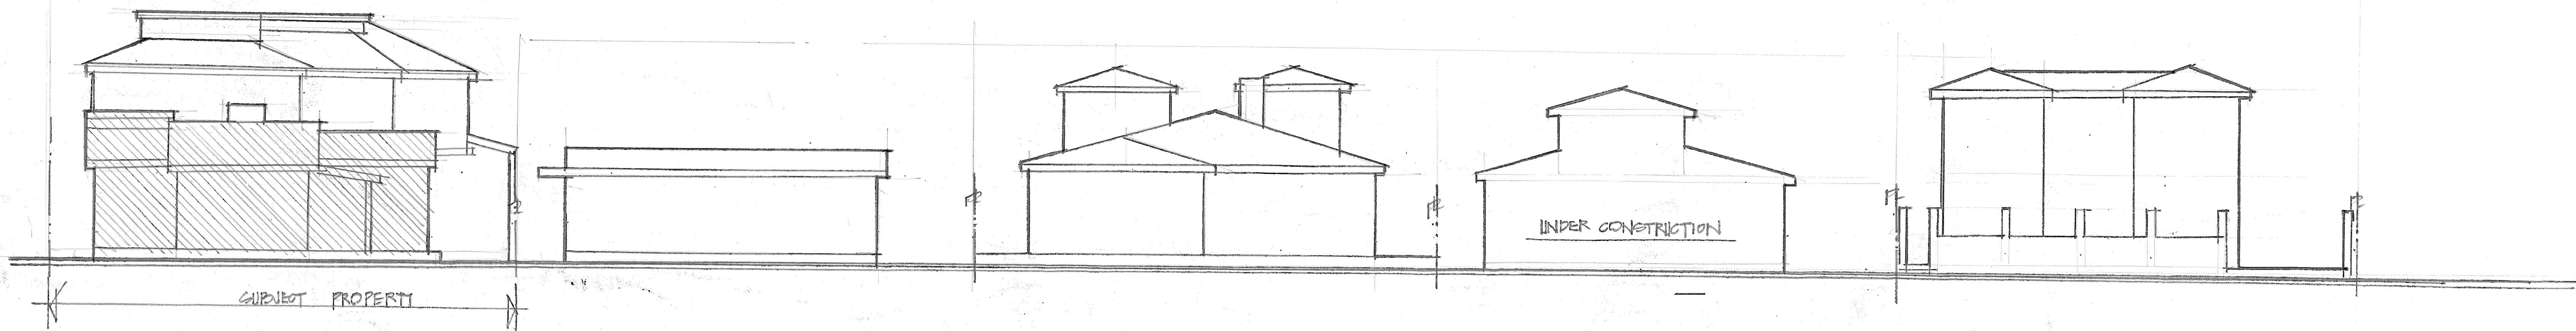

STREET SCAPE - EAST OF PROJECT
SCALE: 1/8" = 1'-0"

