


REMLEY PLACE

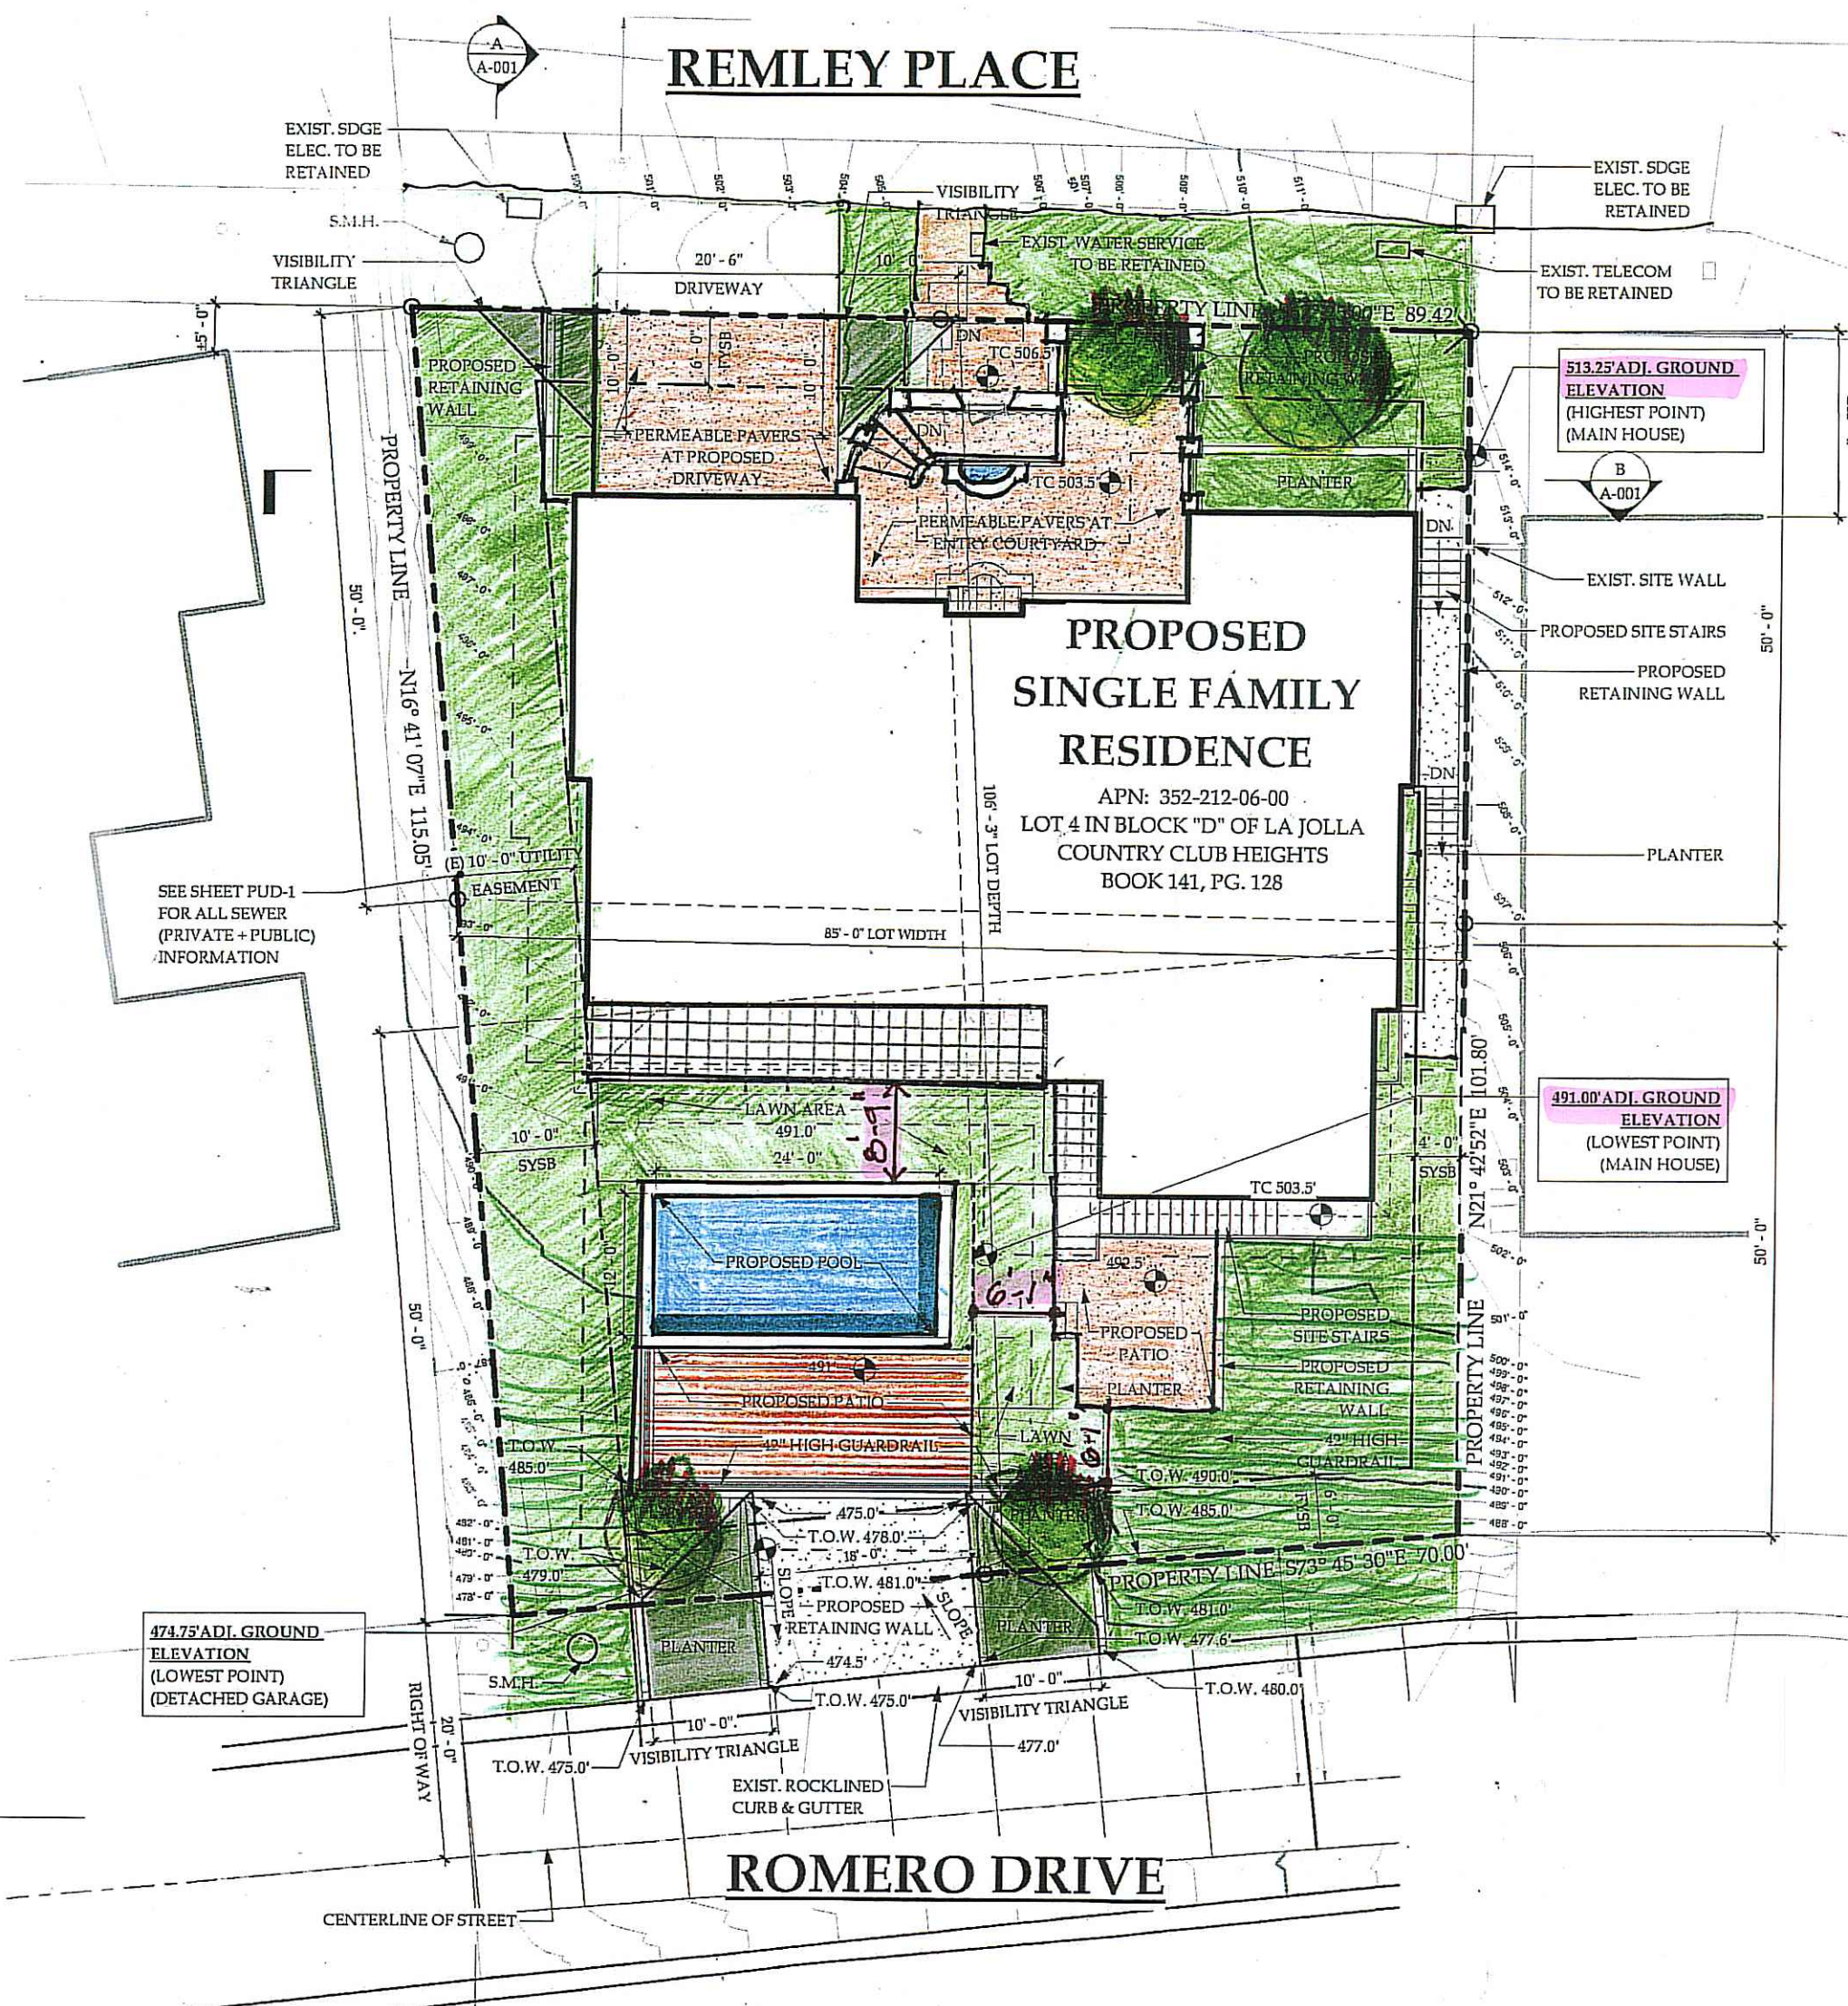


PROPOSED SITE PLAN

Bennett + ASSOC.
 7755 Foy Avenue, Suite C
 La Jolla, CA 92037
 web: www.balajolla.com

Architecture
 Preservation
 Interior Design

**PINTAR RESIDENCE
 NEW RESIDENCE**
 COASTAL DEVELOPMENT PERMIT
 7342 REMLEY
 LA JOLLA, CA 92037

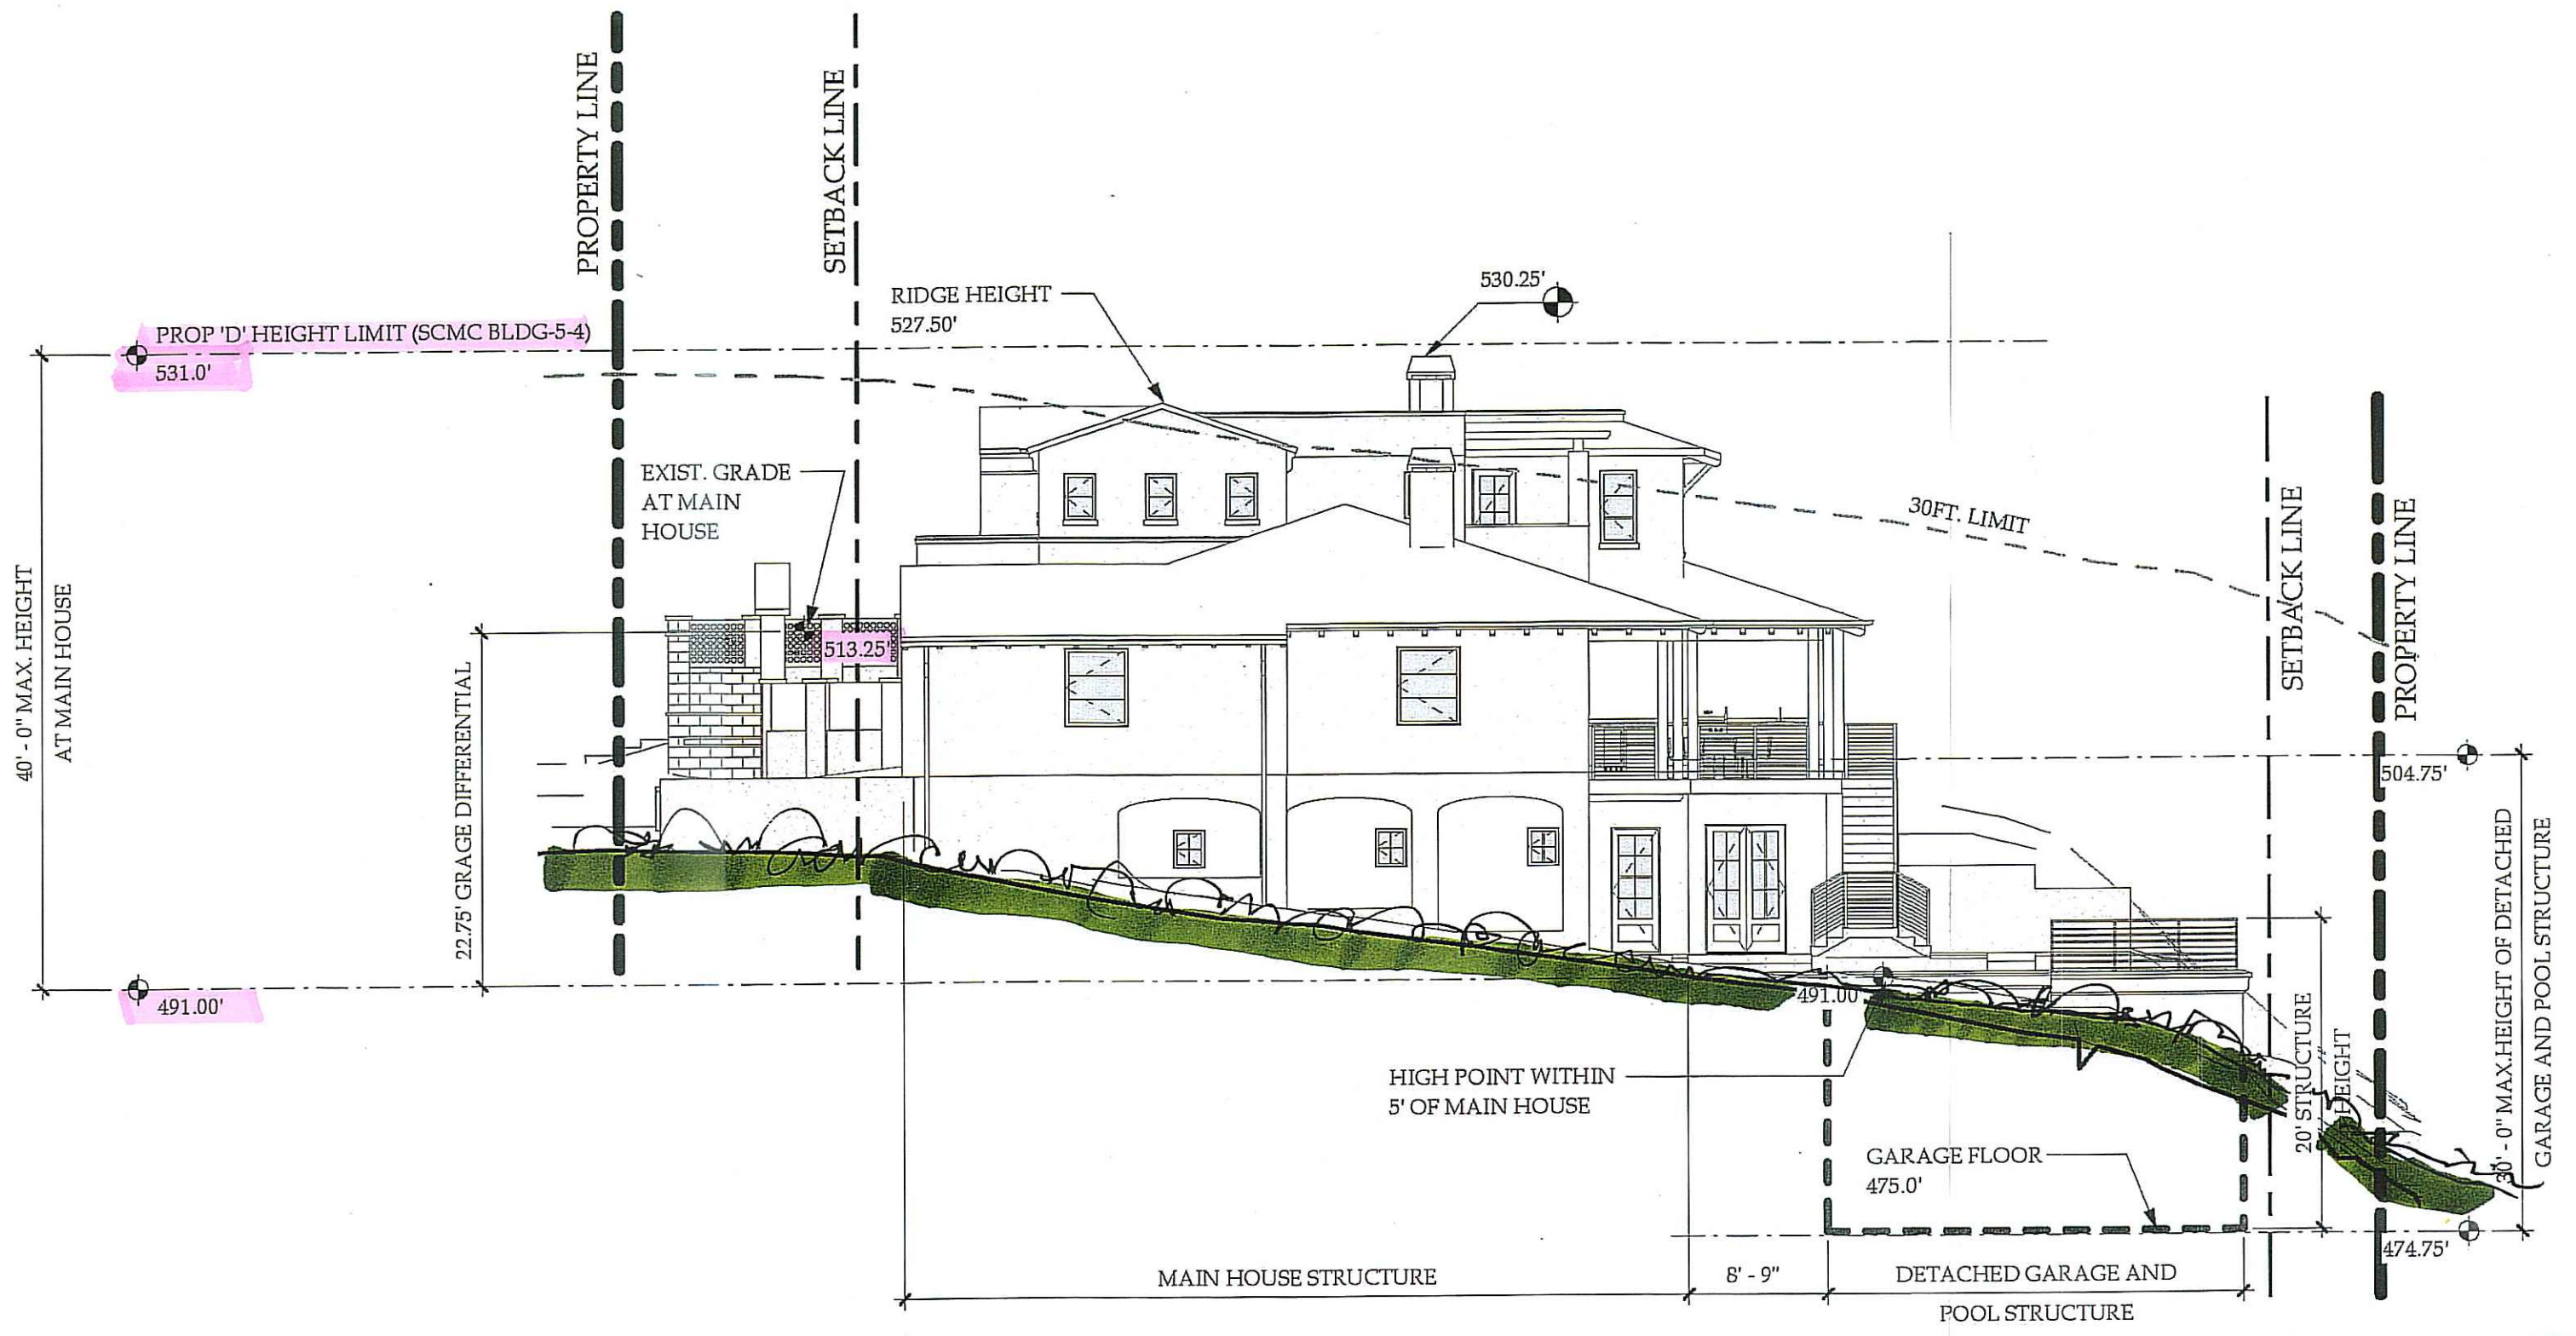

SITE SECTION A

Bennett + ASSOC.
 7755 Fay Avenue, Suite C
 La Jolla, CA 92037
 web: www.balajolla.com
 Architecture
 Preservation
 Interior Design

**PINTAR RESIDENCE
 NEW RESIDENCE**
 COASTAL DEVELOPMENT PERMIT
 7342 REMLEY
 LA JOLLA, CA 92037