


SUGGESTED MODIFICATIONS TO THE BUILDING SETBACKS so the Street Side and Rear Yard Setbacks are in General Conformity with those in the Vicinity

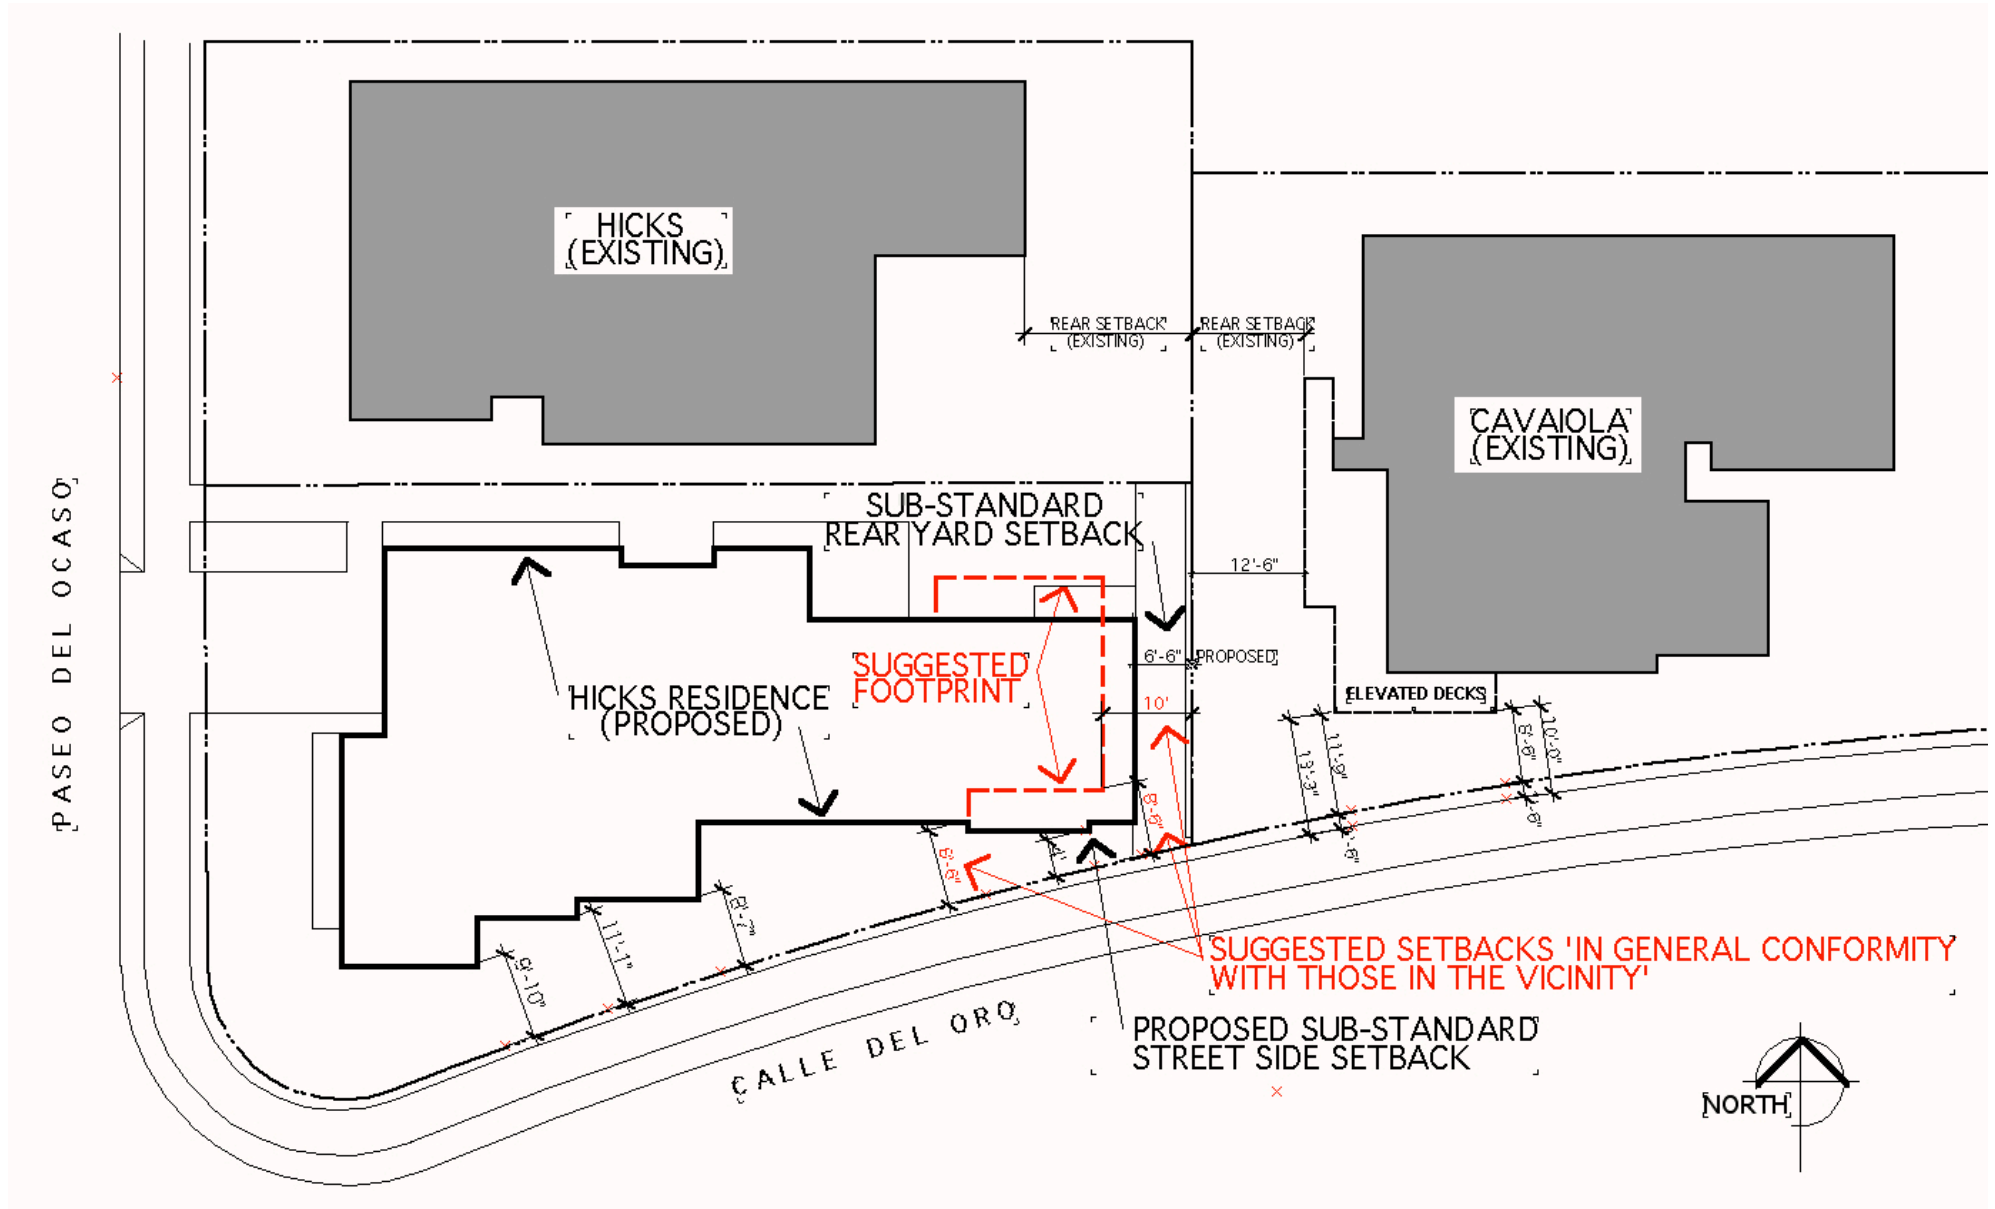

LJSPDO Sec. 1510.0304(b)(4): Building and structure setbacks shall be in general conformance with those in the vicinity.