

La Jolla Streetscape Improvements


Presentation to:
La Jolla Community
Planning Association

February 3rd, 2021

Presentation by:
M.W. STEELE GROUP
ARCHITECTURE | PLANNING

On Behalf Of:



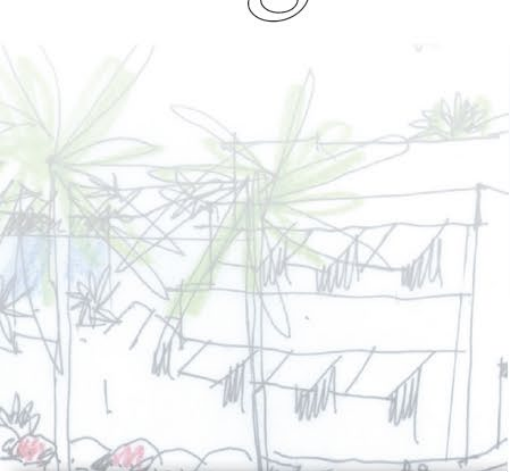


Jennifer Luce



Paul Buss




Alcorn & Benton
Architects

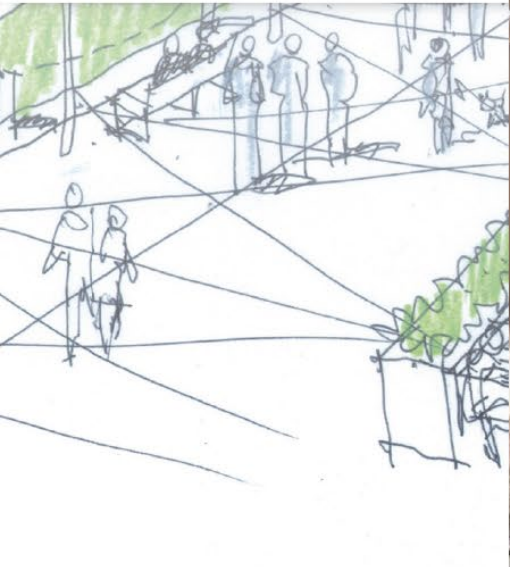

M.W. Steele
Group



Todd Fry &
Jennifer Phelps
Landscape
Architects

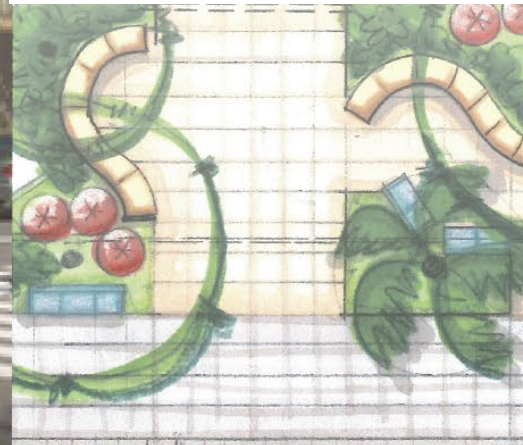


La Jolla Streetscape Improvements

Existing




1 Existing Site Plan
scale: 1" = 40'-0"

Proposed

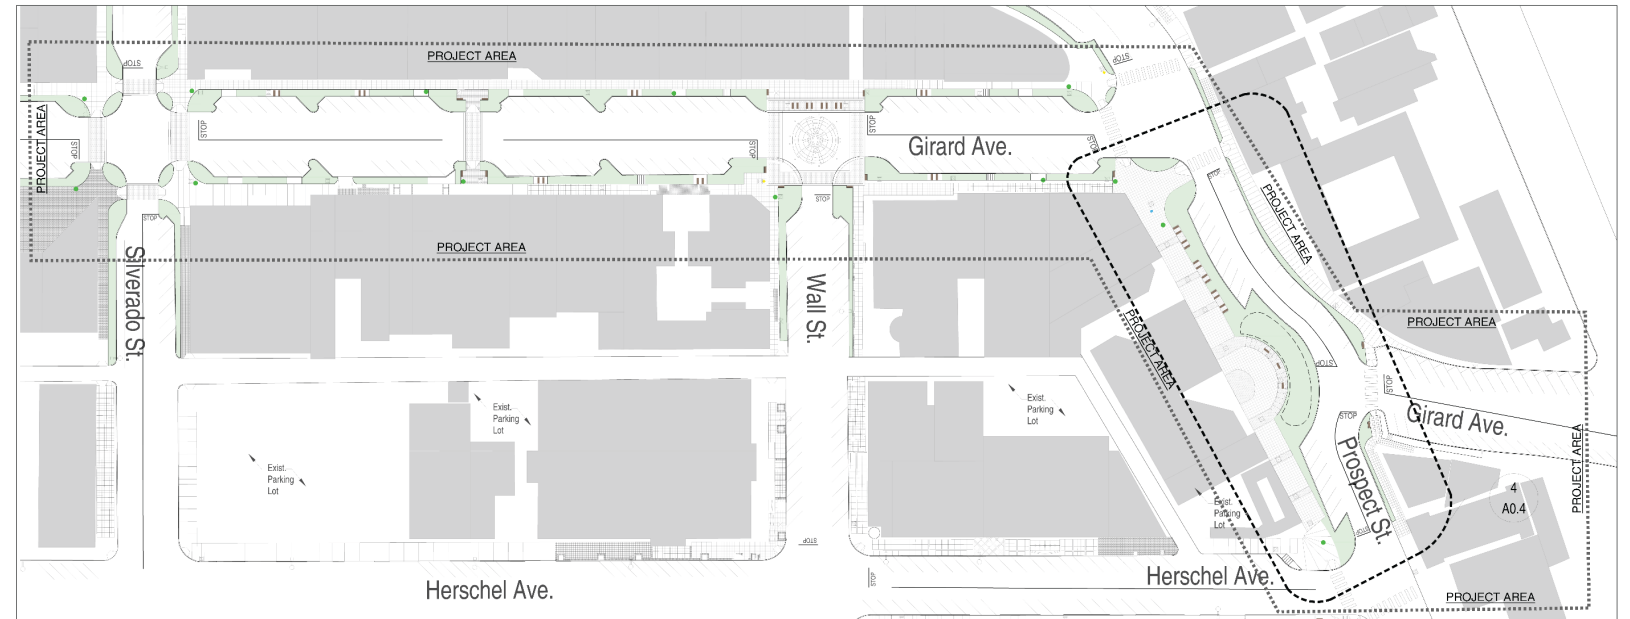

1 Proposed Site Plan
scale: 1" = 40'-0"

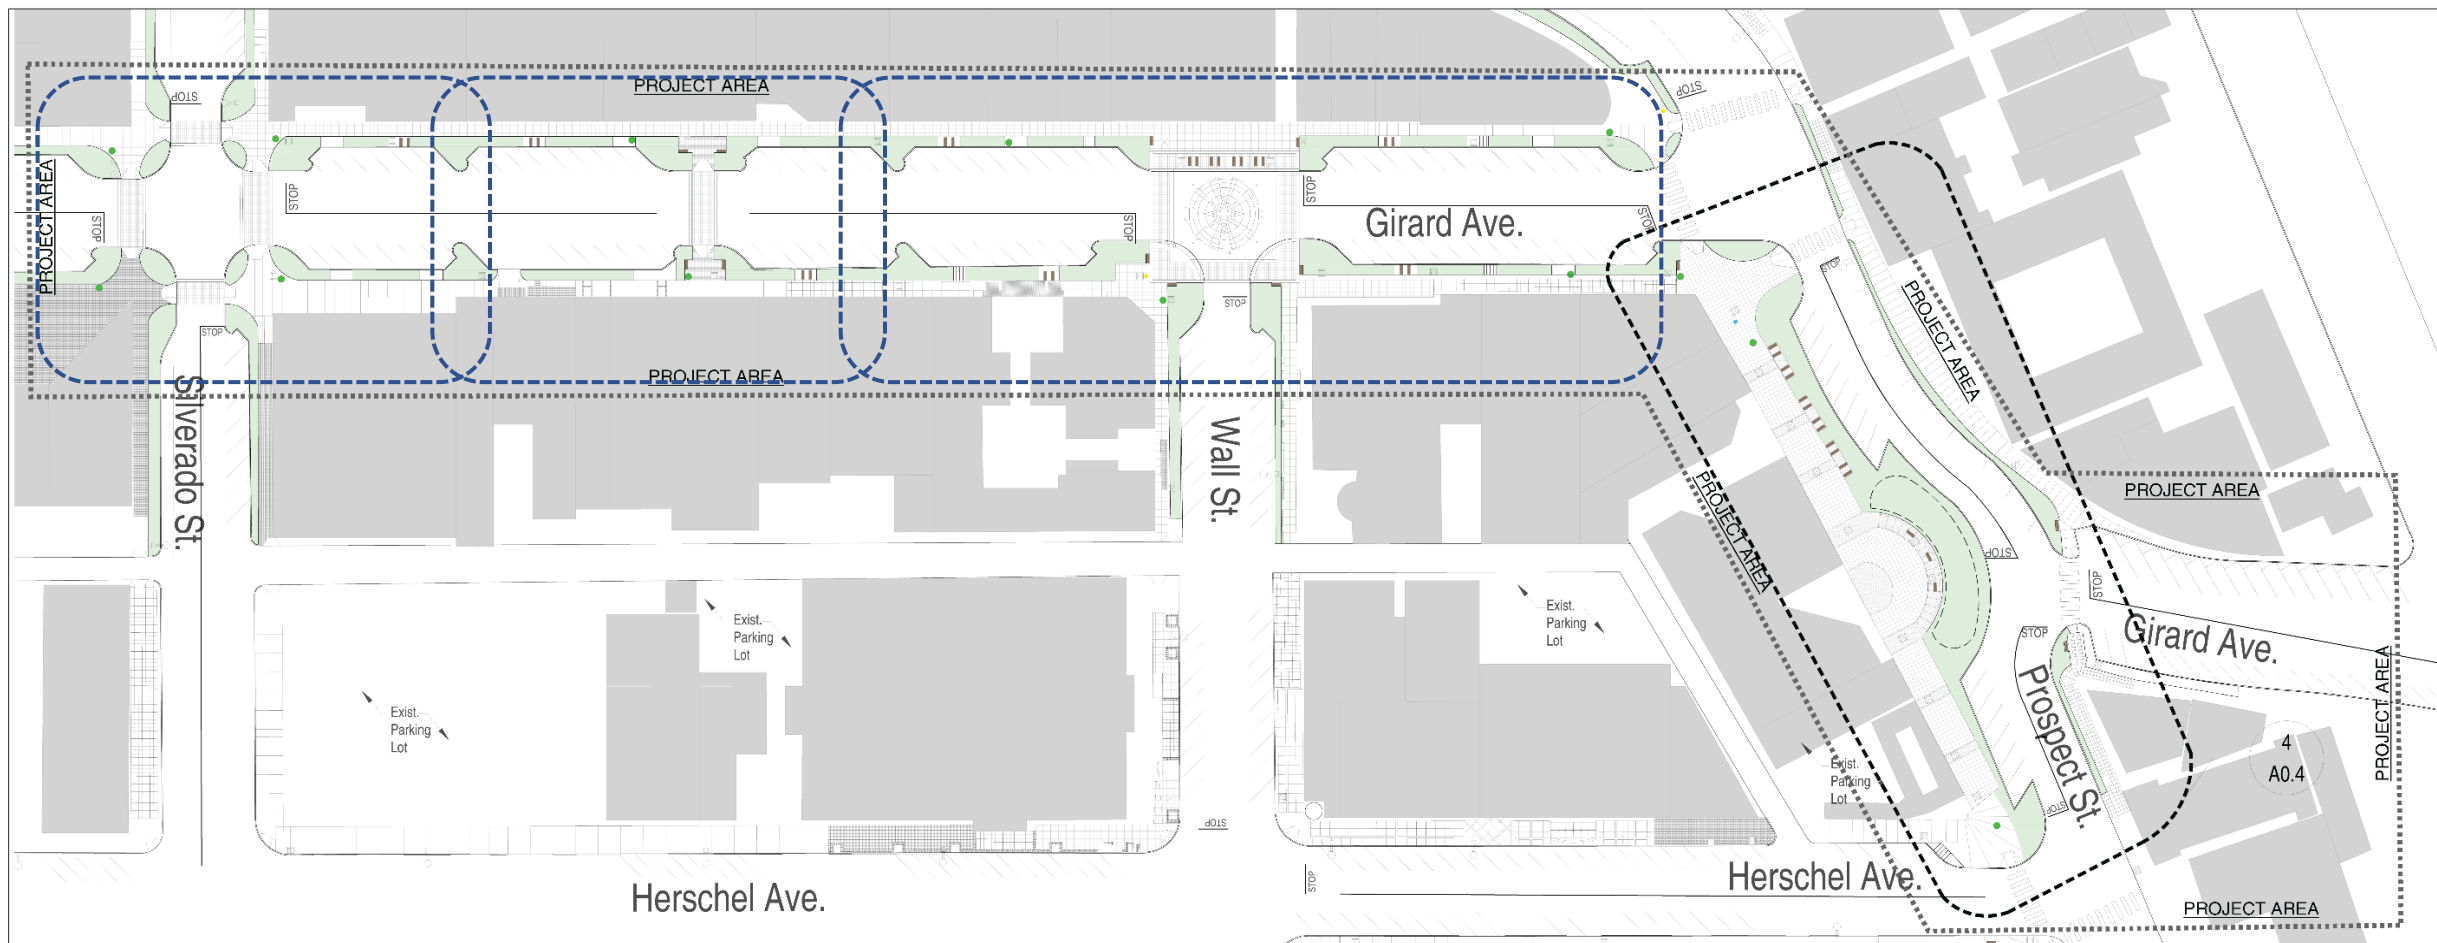

1 Proposed Site Plan
scale: 1"= 40'-0"

Focus Areas

Girard Ave. & Silverado St.:

- Create a sense of place and character through landscape.

Midblock Crossing:

- Increase pedestrian visibility safety, and access.

Girard Ave. & Wall St.:

- Improve pedestrian mobility.
- Develop a space that can act as a plaza during special events.

The Dip:

- Expand the public realm with added landscape, seating and community gathering space.

Community Gathering Space:

- Reclaim space for pedestrians
- Energize surrounding streets and public spaces
- Flexible use

Curb Extensions:

- Create safer and shorter crossings for pedestrians
- Increase the available space for street furniture and landscape
- Slow Traffic


Crosswalks:

- Improve yielding behavior with more visible pavement markings
- Provide additional street lighting at all intersections, and crosswalks

Midblock Crosswalks:

- Identify with vertical elements such as trees, landscape, and overhead signs
- Foster a safer and more accessible pedestrian environment

Project Design Elements

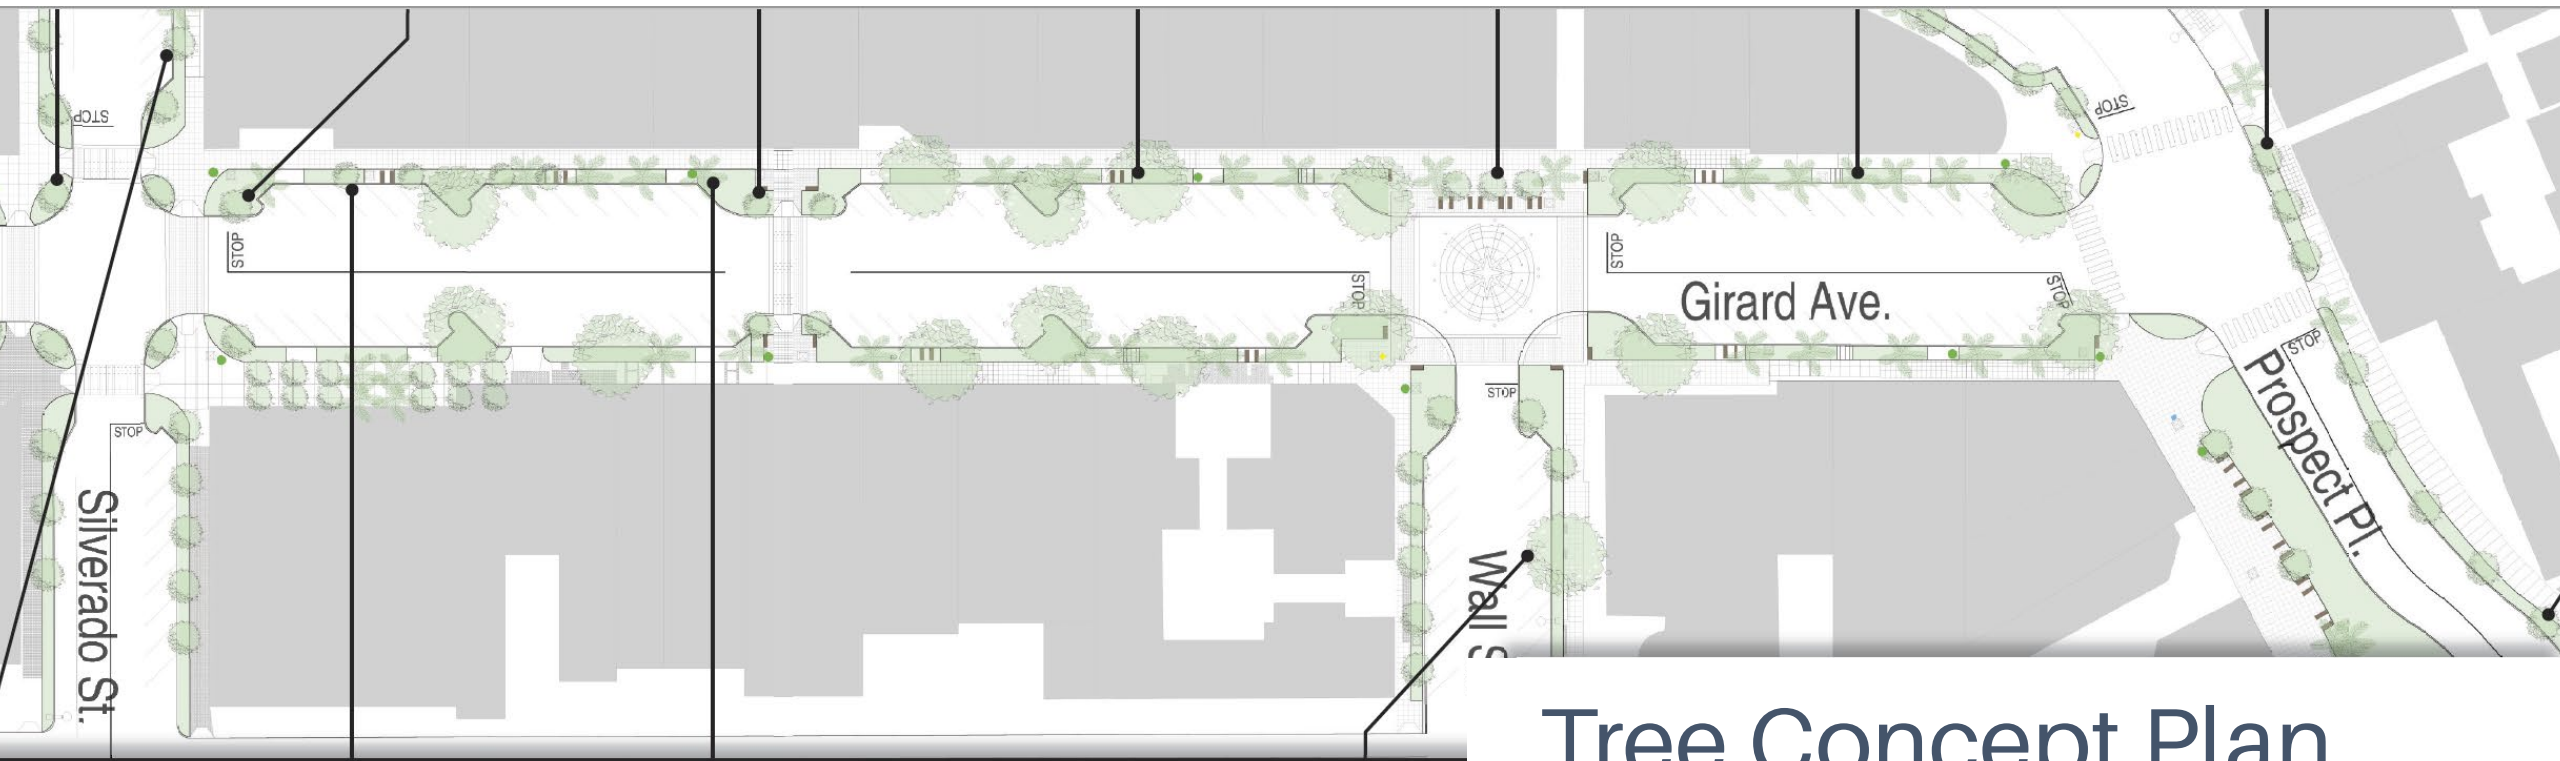

Tree Concept Plan

Jacaranda mimosifolia
Jacaranda



Metrosideros excelsa
New Zealand Christmas Tree



Cassia leptophylla
Gold Medallion Tree



Eucalyptus nicholii
Willow Leafed Peppermint



Brahea edulis
Guadalupe Fan Palm



- Provide shade
- Slow traffic
- Create safer streets
- Gives a sense of comfort



The Dip at Prospect Pl



The Dip at Prospect Pl

- A new plaza will be a catalyst for business and socializing.
- It will become a prominent face of the Village that residents can take pride in.
- A flexible space will allow for programming throughout the year.
- Seating areas will give users the ability to spend time and partake in the activities of the space.



The Dip at Prospect Pl

- A new plaza will be a catalyst for business and socializing.
- It will become a prominent face of the Village that residents can take pride in.
- A flexible space will allow for programming throughout the year.
- Seating areas will give users the ability to spend time and partake in the activities of the space.

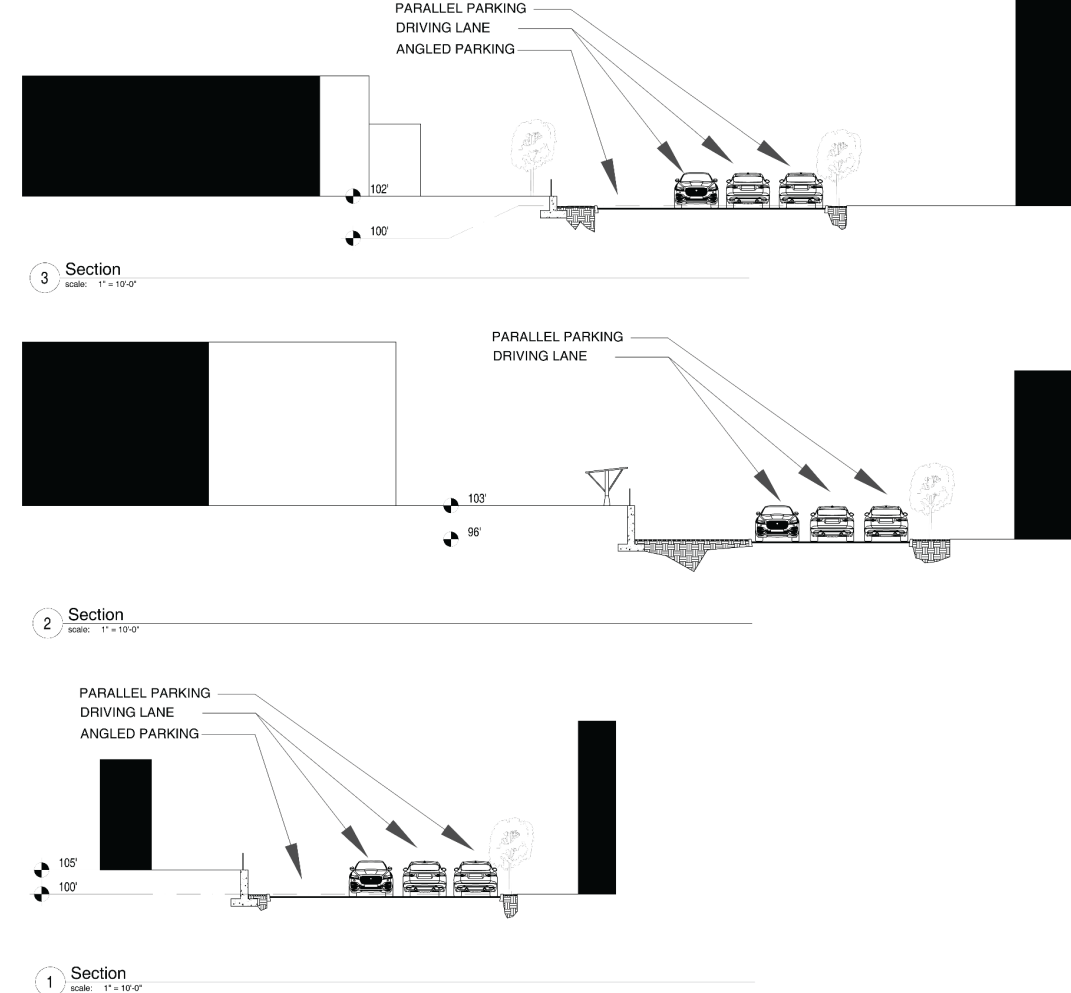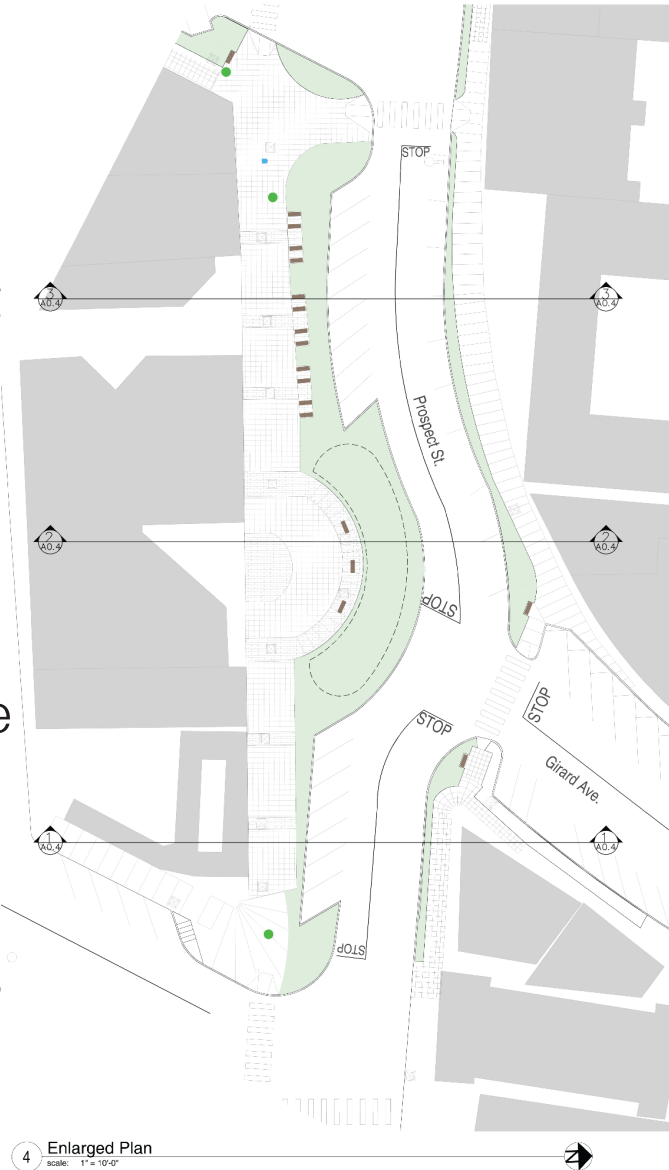



Girard Ave & Wall St

Girard Ave & Wall St

- Buffer between vehicles and pedestrians.
- Seahorse benches will provide seating opportunities.
- Mix of tree types will offer shade throughout the day.
- Lighting fixtures will bring new life at night.
- Develop a sense of safety for Village residents.



Girard Ave & Wall St

- Buffer between vehicles and pedestrians.
- Seahorse benches will provide seating opportunities.
- Mix of tree types will offer shade throughout the day.
- Lighting fixtures will bring new life at night.
- Develop a sense of safety for Village residents.





Girard Ave Mid-block Crosswalk

Girard Ave Mid-block Crosswalk

- Facilitate crossings to places that people want to go.
- Vertical elements such as trees, landscape, and overhead signs help to identify crosswalks.



Girard Ave Mid-block Crosswalk

- Facilitate crossings to places that people want to go.
- Vertical elements such as trees, landscape, and overhead signs help to identify crosswalks.





Girard Ave and Silverado St Intersection


Girard Ave & Silverado St Intersection

- Facilitate crossings to places that people want to go.
- Vertical elements such as trees, landscape, and overhead signs help to identify crosswalks.




Girard Ave & Silverado St Intersection

- Facilitate crossings to places that people want to go.
- Vertical elements such as trees, landscape, and overhead signs help to identify crosswalks.

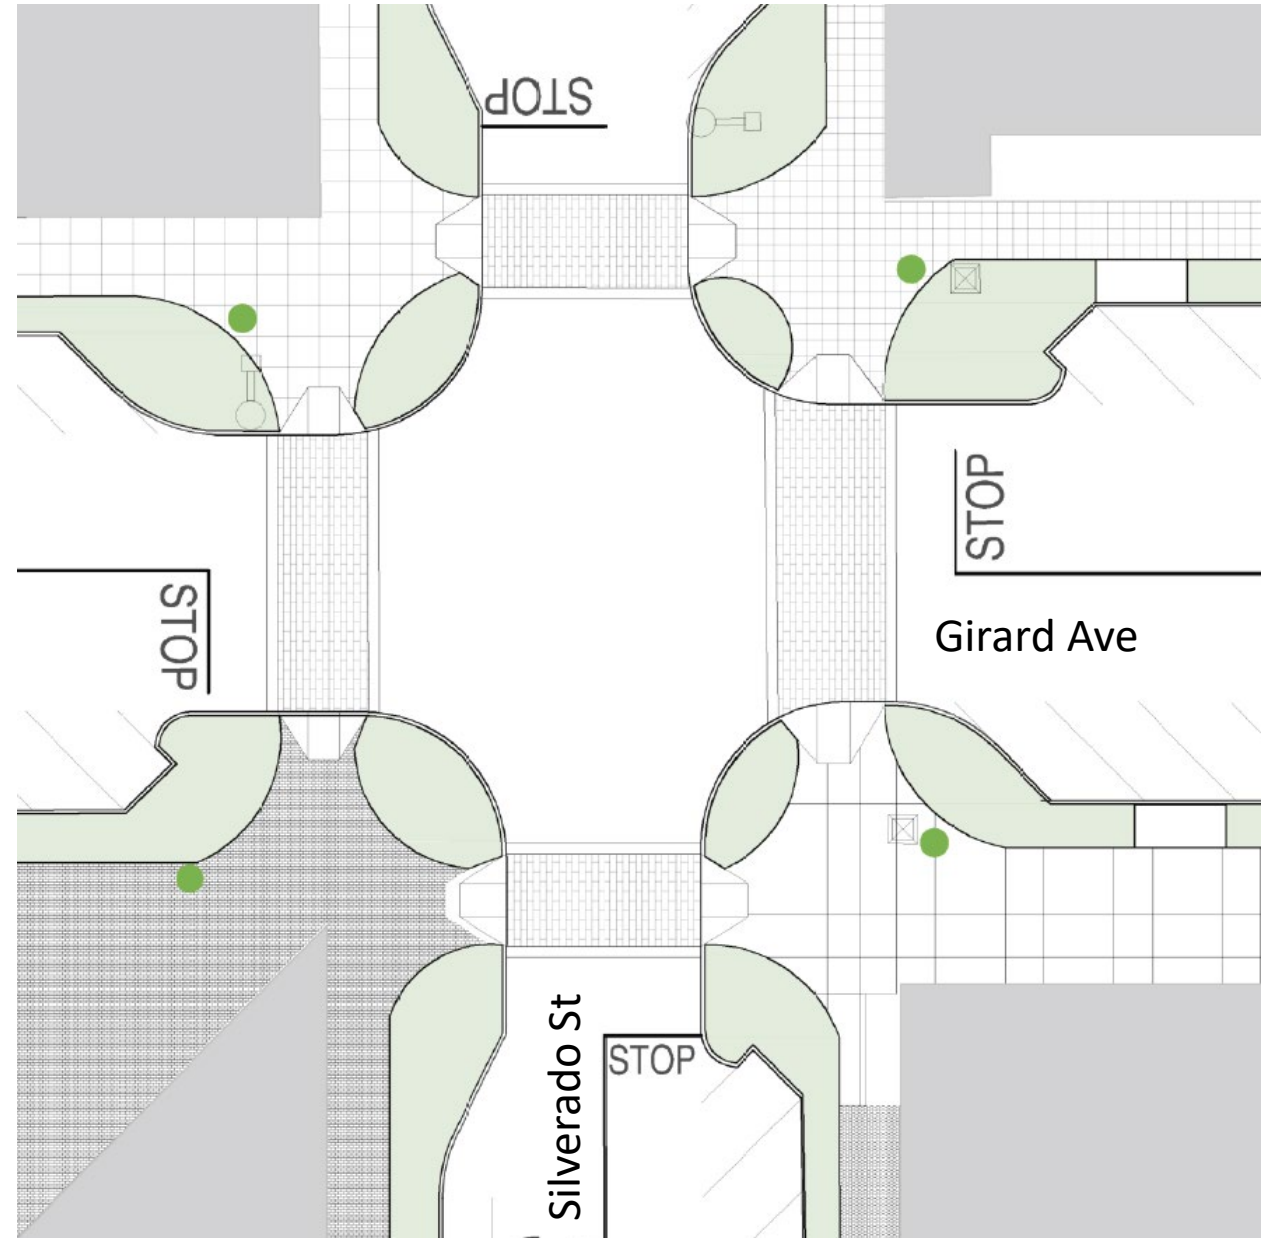

Parking

Roadway	Parking Spaces to be Removed	Parking Spaces to be Added	Difference
Prospect St	17	17	
Lower Girard Ave	8	16	
Upper Girard Ave	10		
Wall St	1	1	
Silverado St	1		
	37	34	-3

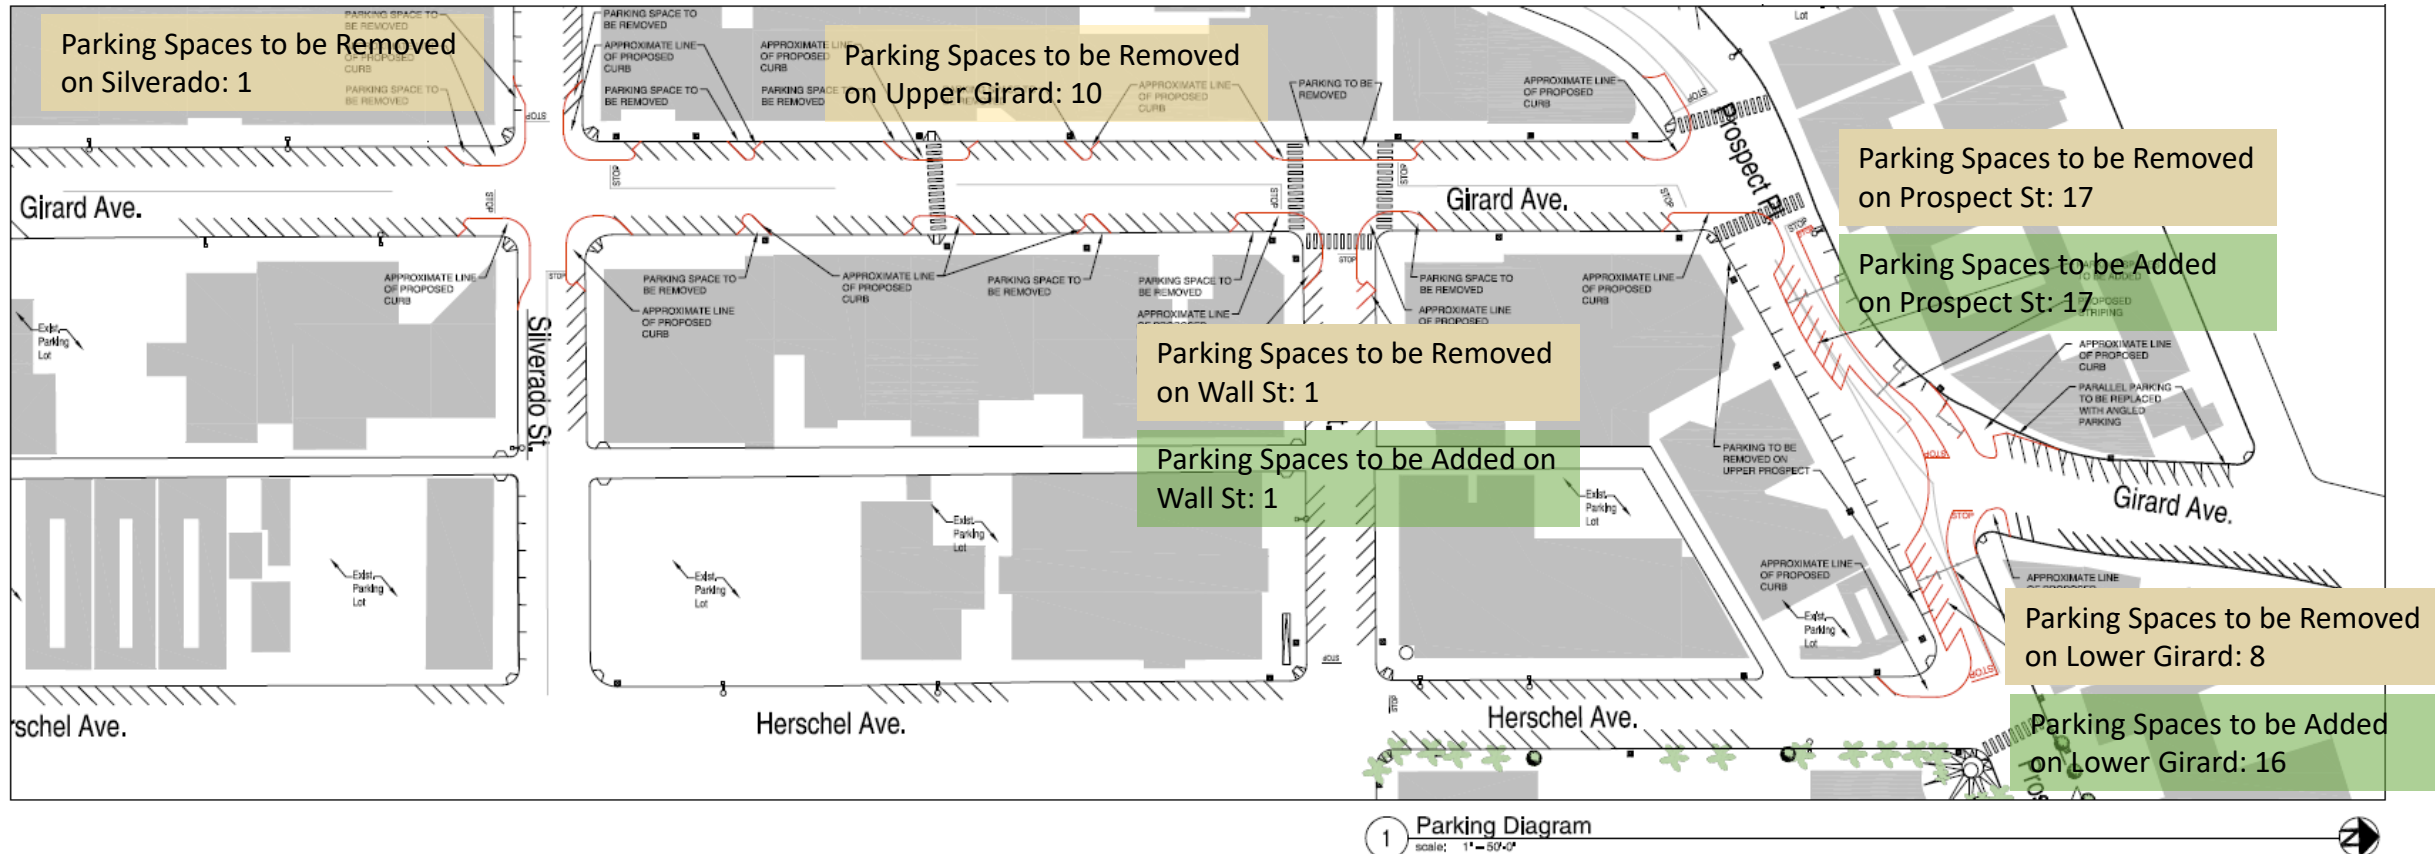

La Jolla Streetscape Improvements

Presentation to:
La Jolla Community
Planning Association

February 3rd, 2021

Presentation by:
M.W. STEELE GROUP
ARCHITECTURE | PLANNING

On Behalf Of:



The La Jolla
Community Foundation
A proud affiliate of The San Diego Foundation

