

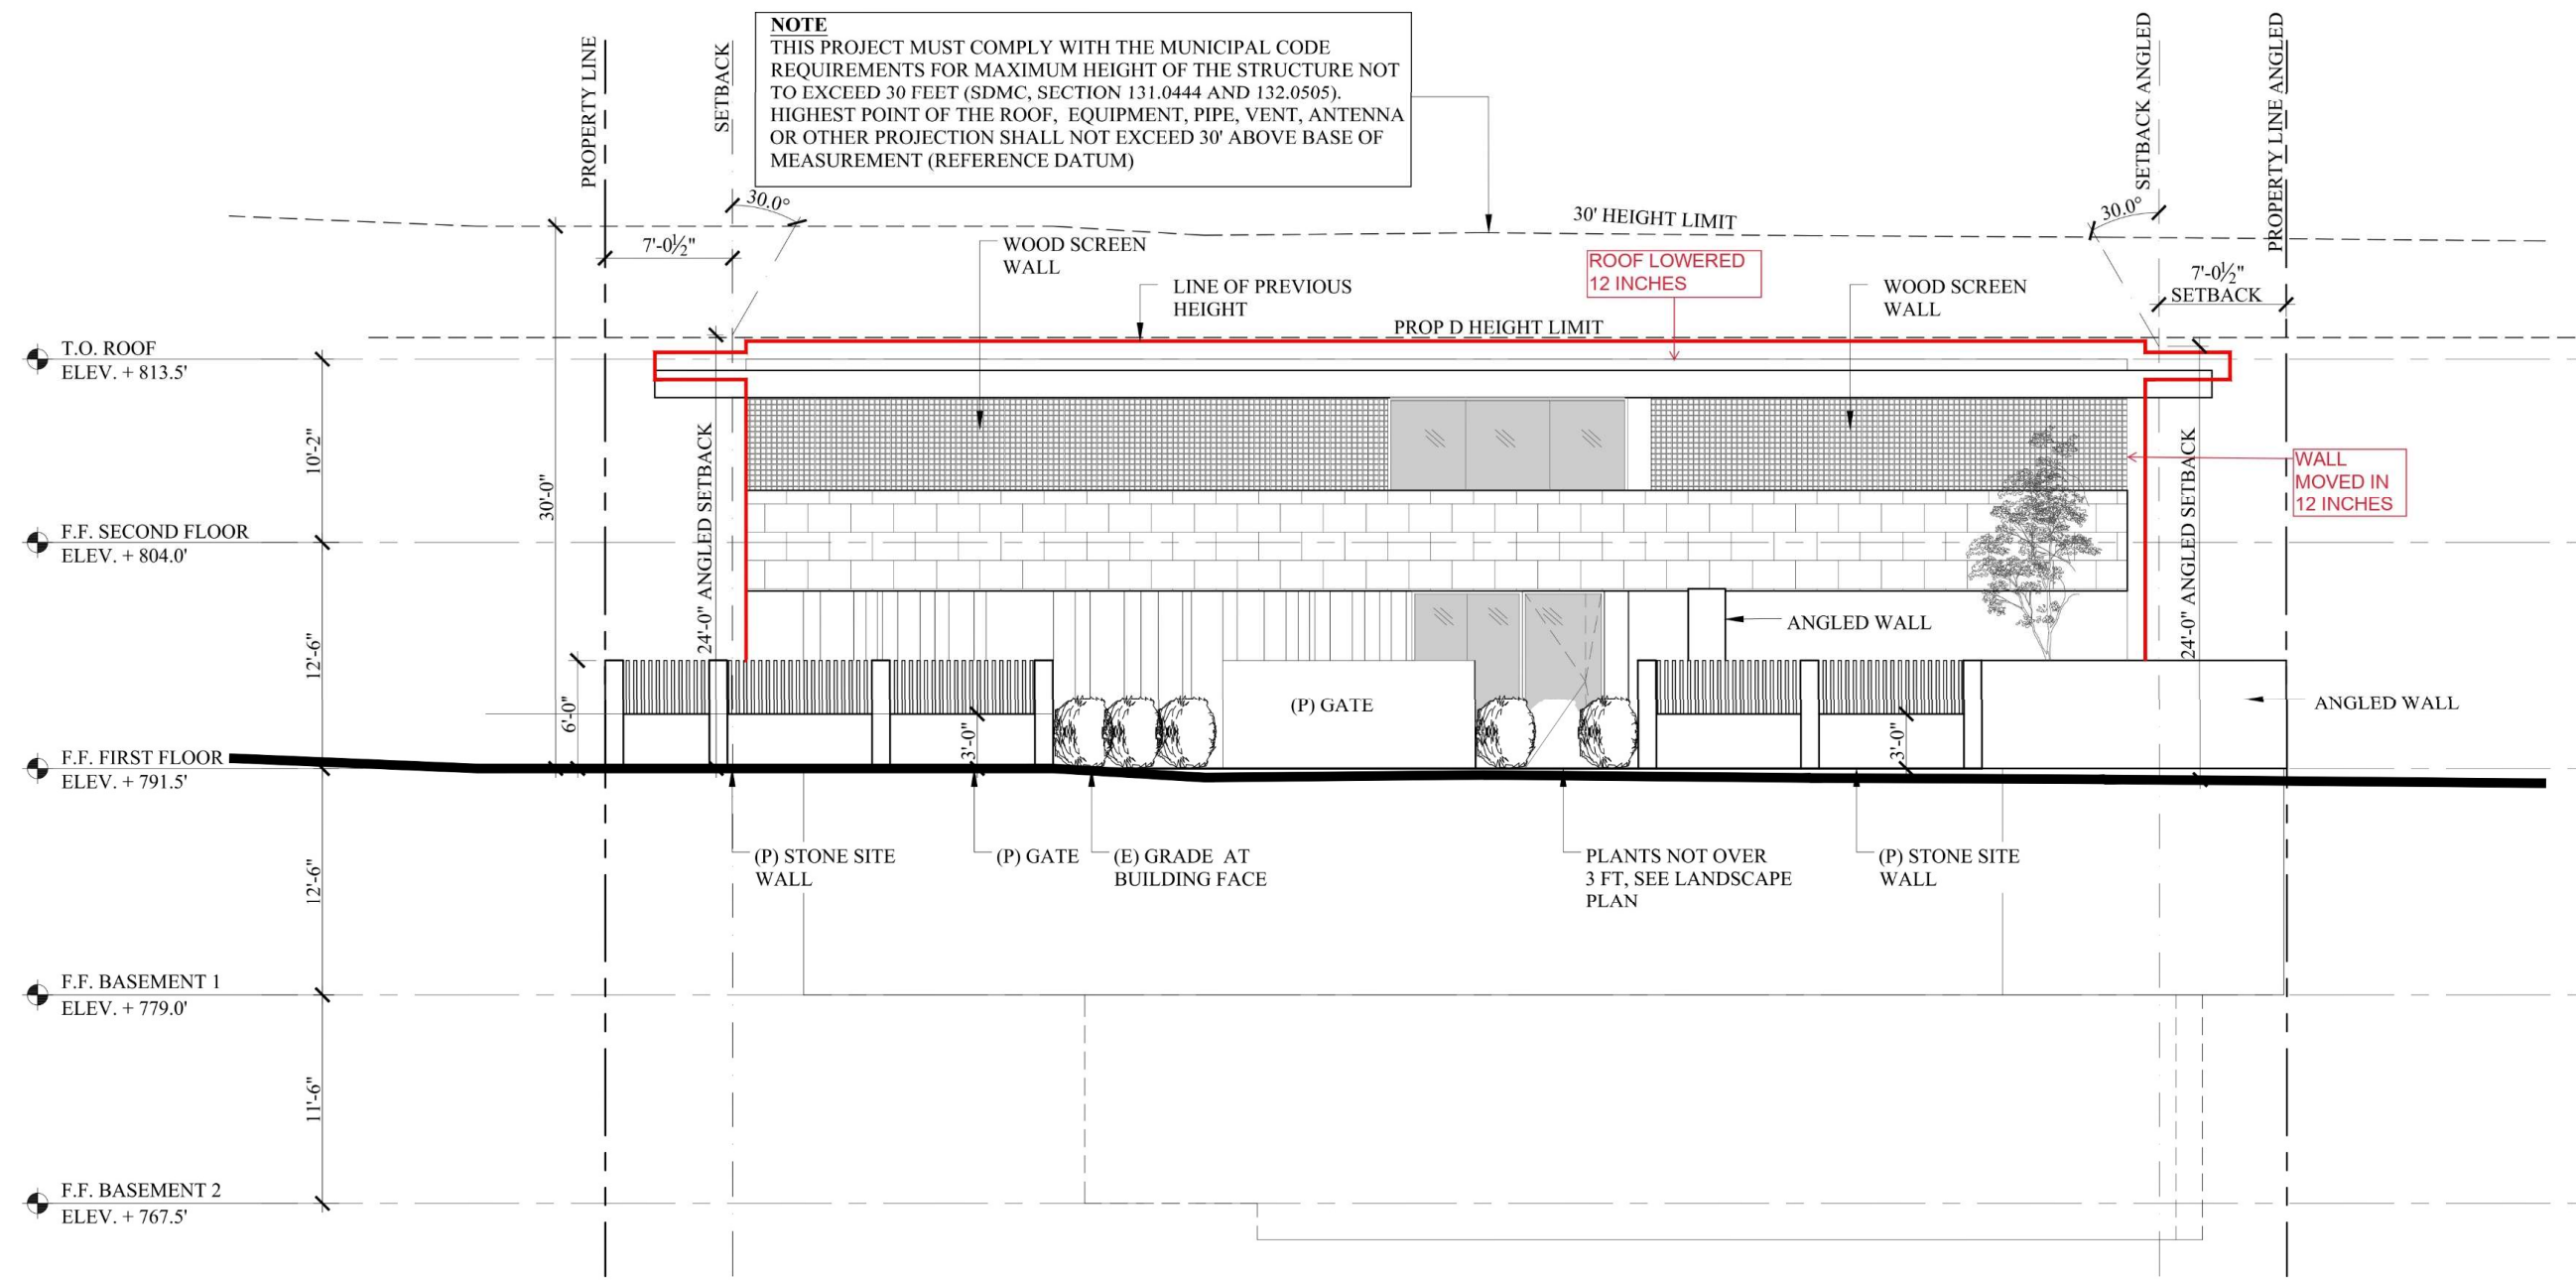


# Proposed South Elevation with Previous Height

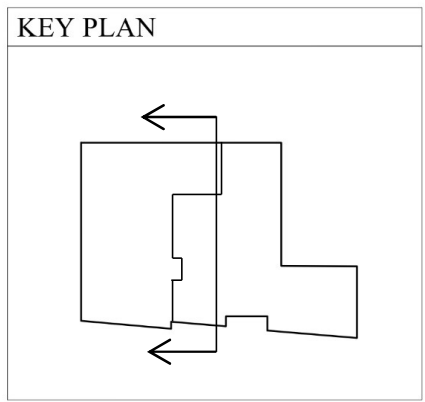

# Proposed Section with Previous height

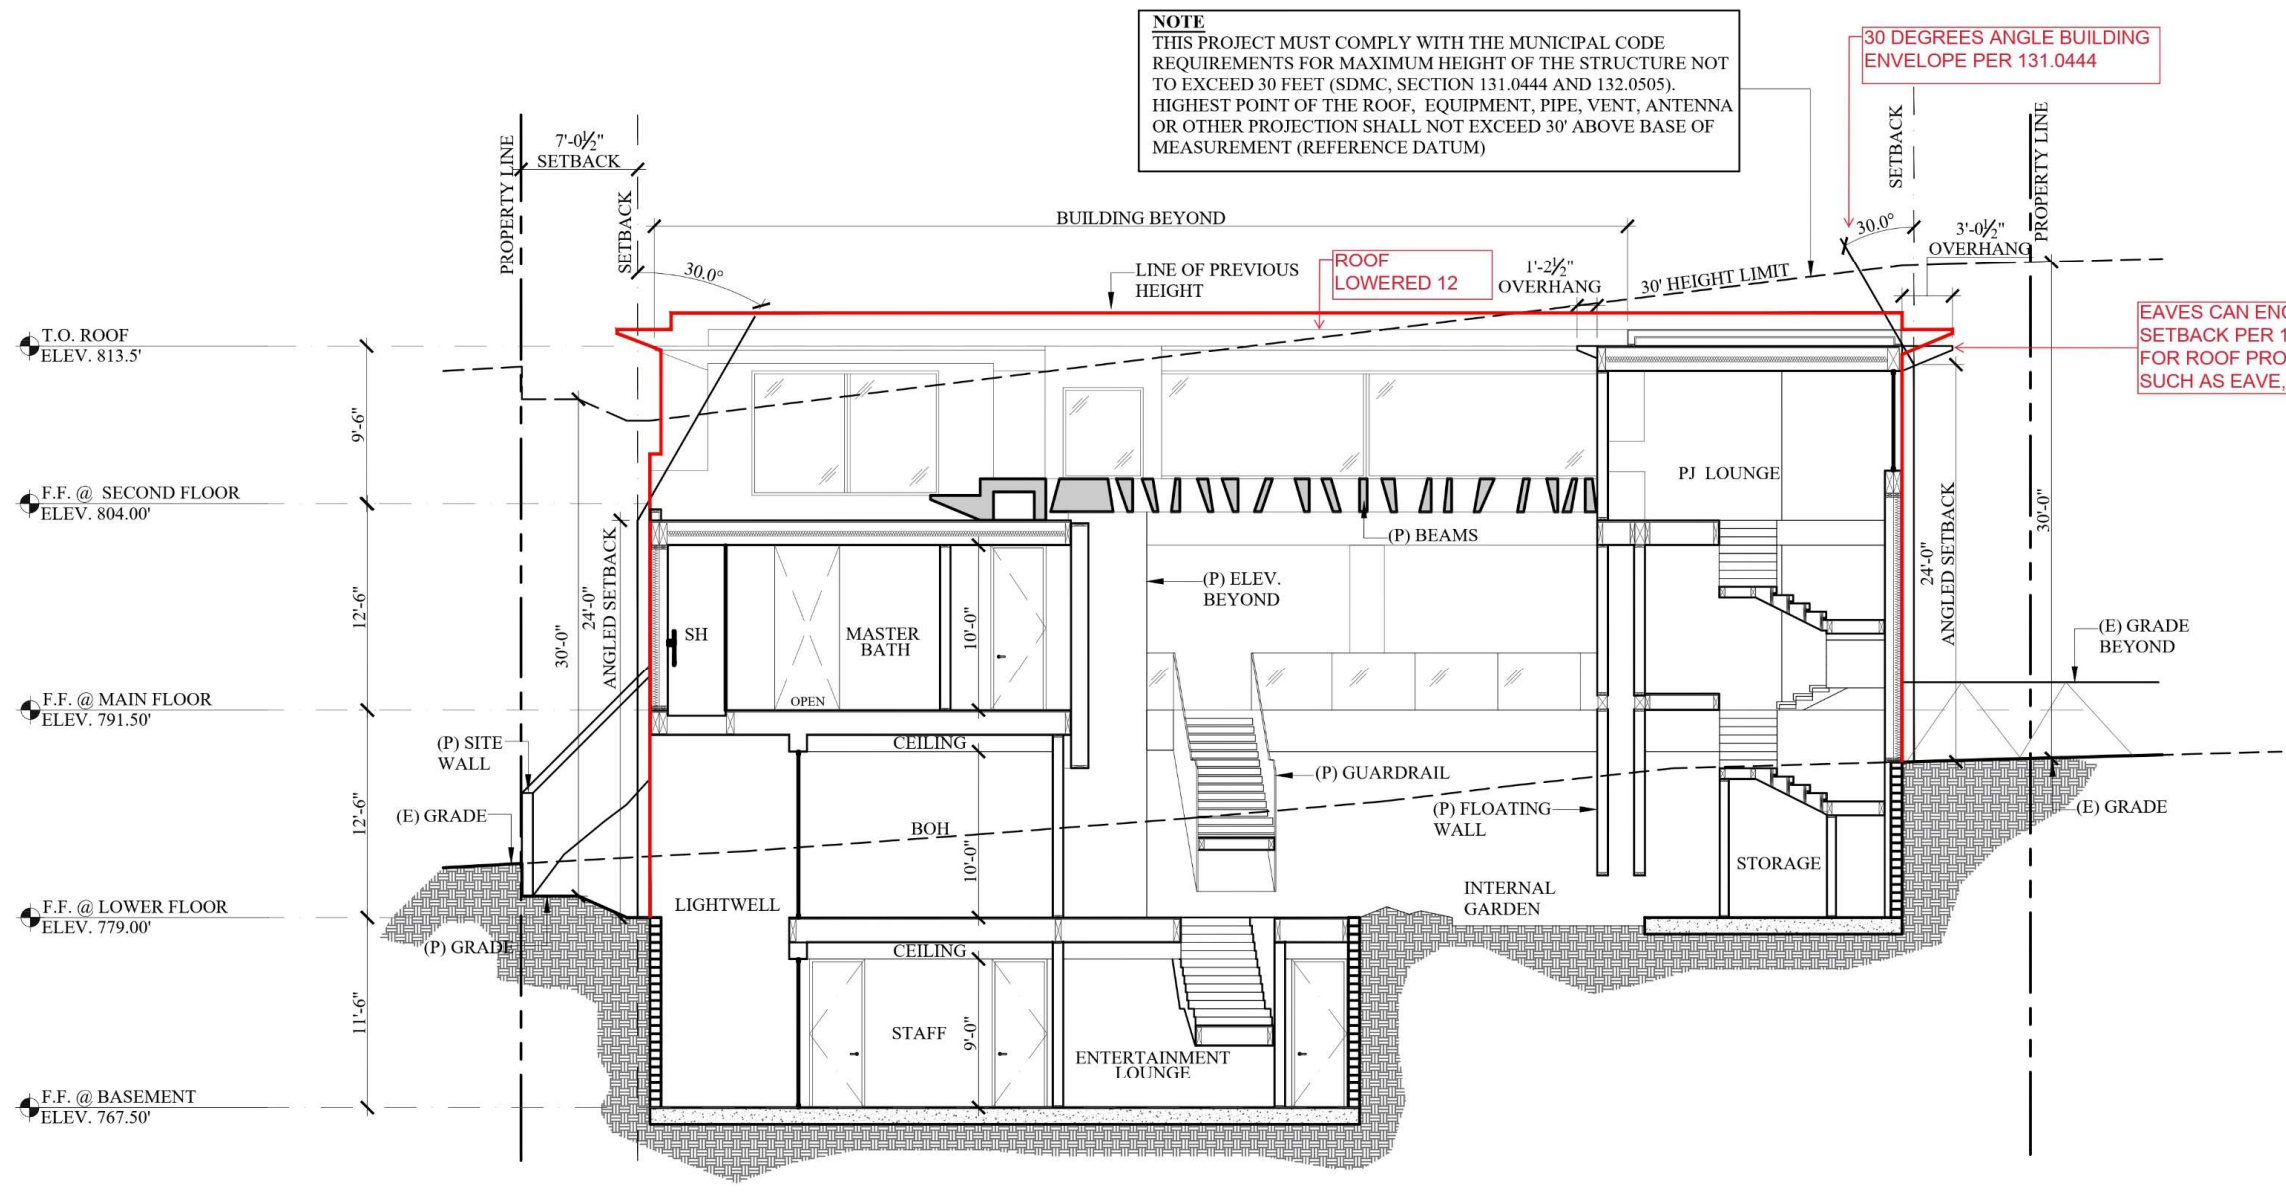

A SECTION 1

