


CARRAHER RESIDENCE
1136 MUIRLANDS DR. LA JOLLA, CA 92037

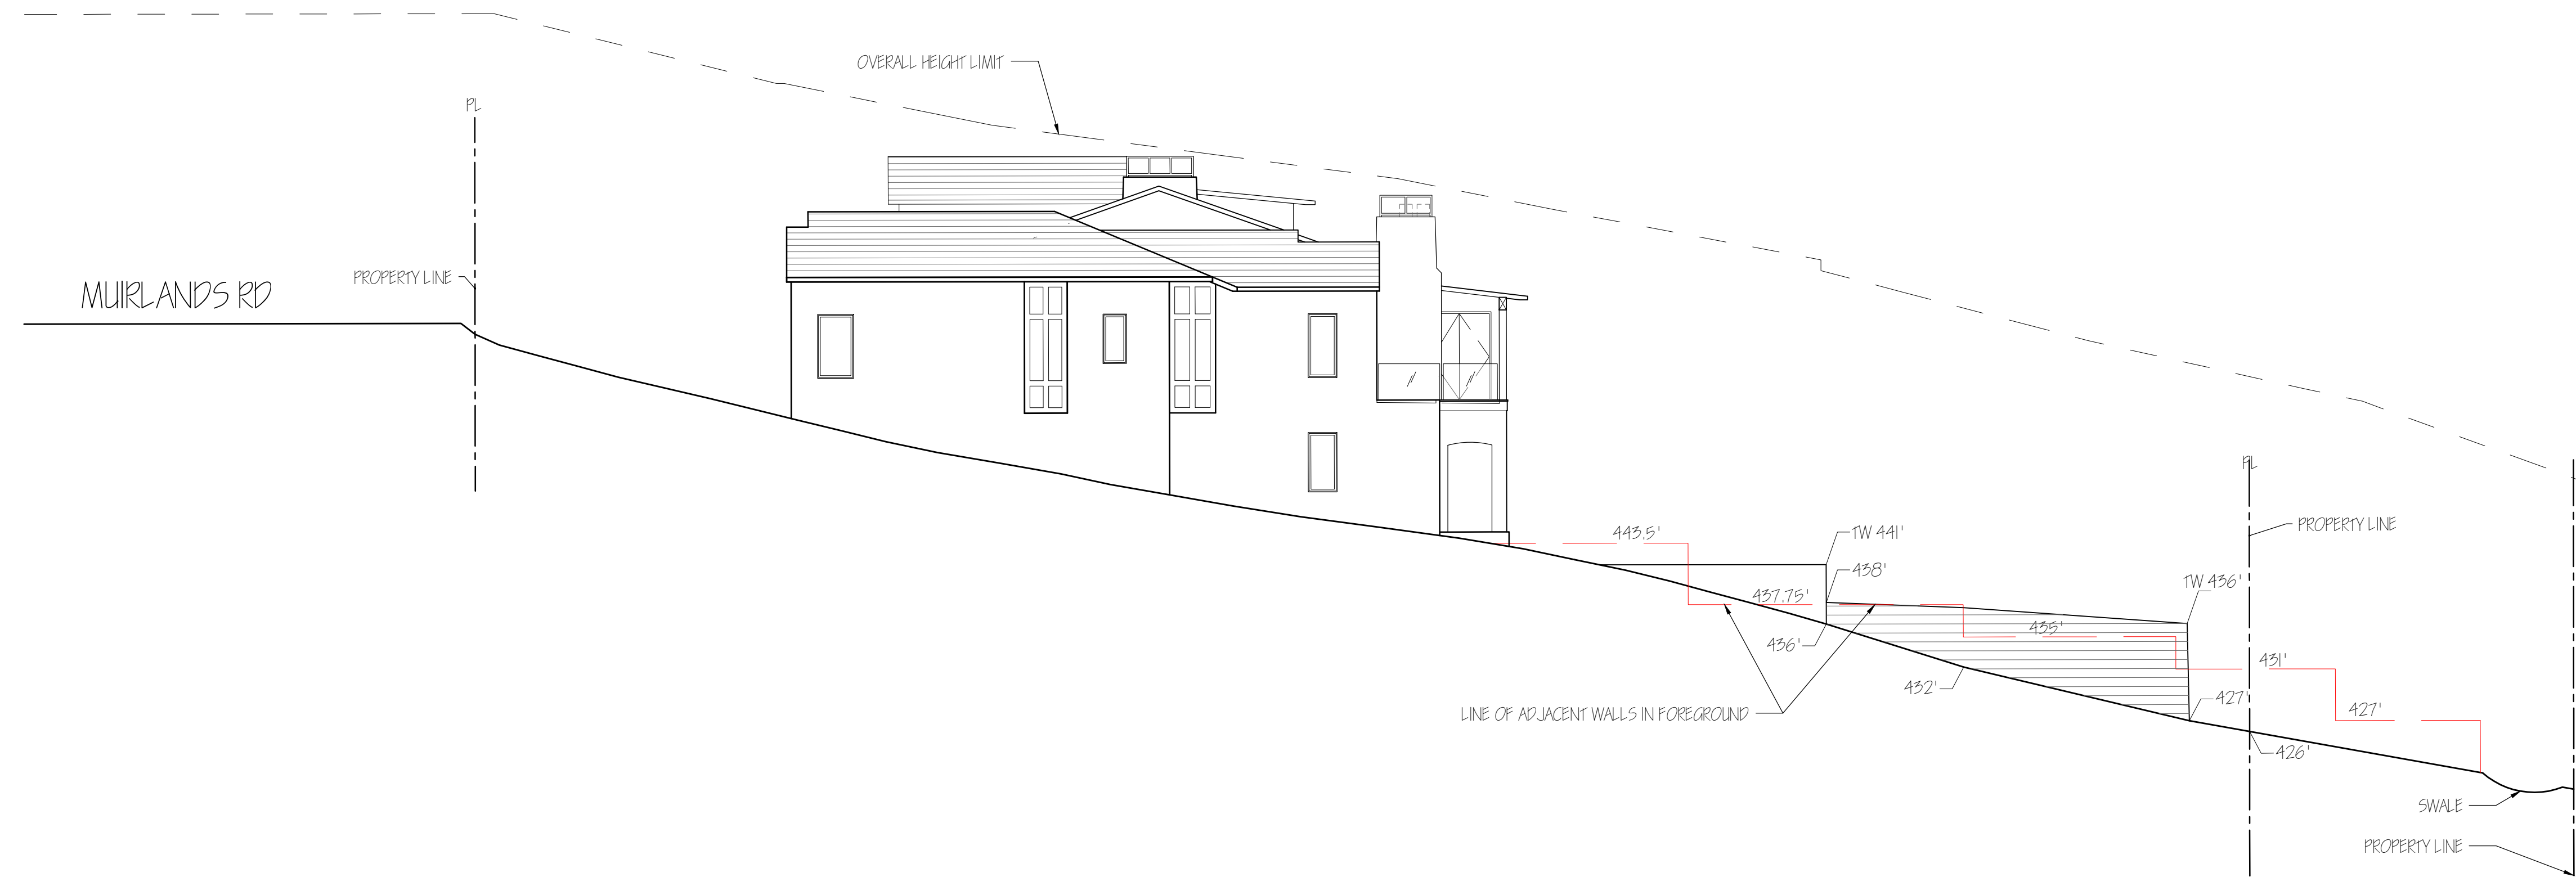

SECTION DD @ WEST PL
SCALE: 1" = 10'-0"



SECTION CC @ EAST PL
SCALE: 1" = 10'-0"

PROJECT NAME
CARRAHER RESIDENCE
PROJECT ADDRESS
1136 MUIRLANDS DR.
LA JOLLA CA 92037

SHEET TITLE

SITE SECTIONS

DRAWING SCALE
SCALE: 1"=10 FT

ORIGINAL DATE: 2/23/20

REVISION 1	4/17/20
REVISION 2	
REVISION 3	
REVISION 4	
REVISION 5	
REVISION 6	
REVISION 7	
REVISION 8	

COASTAL DEVELOPMENT PERMIT
PROJECT NO. _____

MARTIN ARCHITECTURE
Tim Martin A.I.A.
2333 State Street Suite 100 Carlsbad, CA 92008
760-729-3470 (O) 760-729-3473 (F) 858-349-3474 (C)
tim@martinarchitecture.com

SHEET NO.

A1.2a