


Morreale - Companion Unit
1644 Crespo Drive, La Jolla, CA 92037

SITE SECTION

SECURE BOUNDING AREA

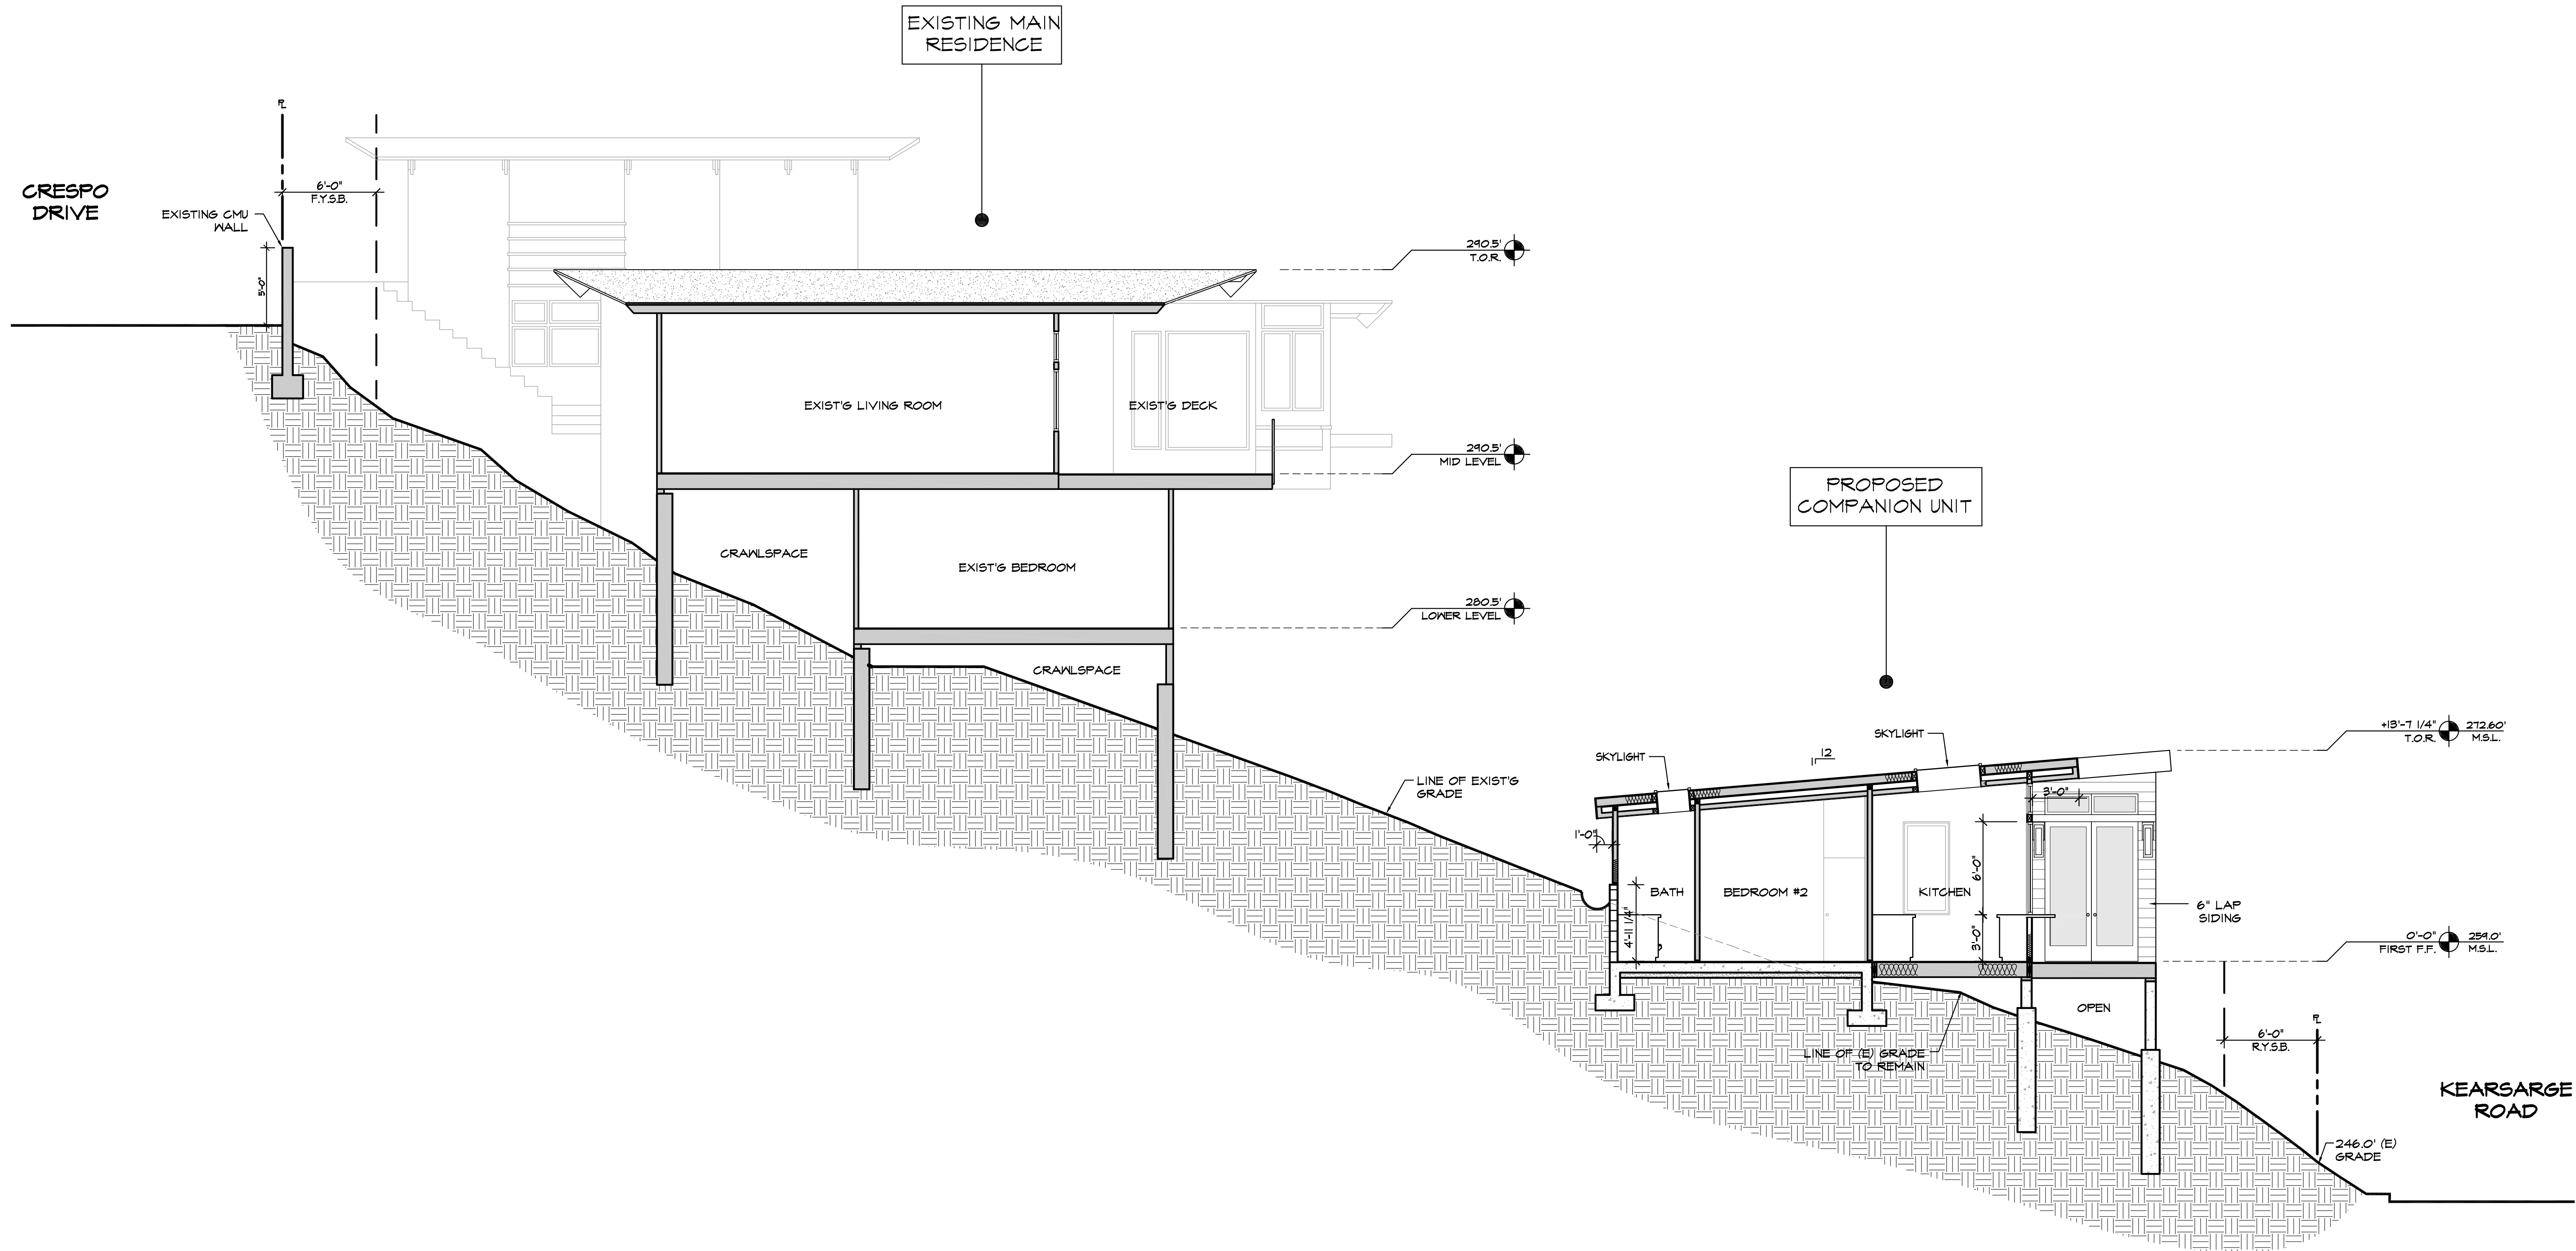

- 1
- 2
- 3
- 4

Author: RT

Date: 12-04-2020

SITE SECTION

SCALE: 3/16" = 1'-0"

A3.1