




JOB #: 1811

DATE:	ISSUE:
10/16/20	INITIAL SUBMITTAL
03/19/2021	SECOND SUBMITTAL
09/28/2021	THIRD SUBMITTAL
4	
5	

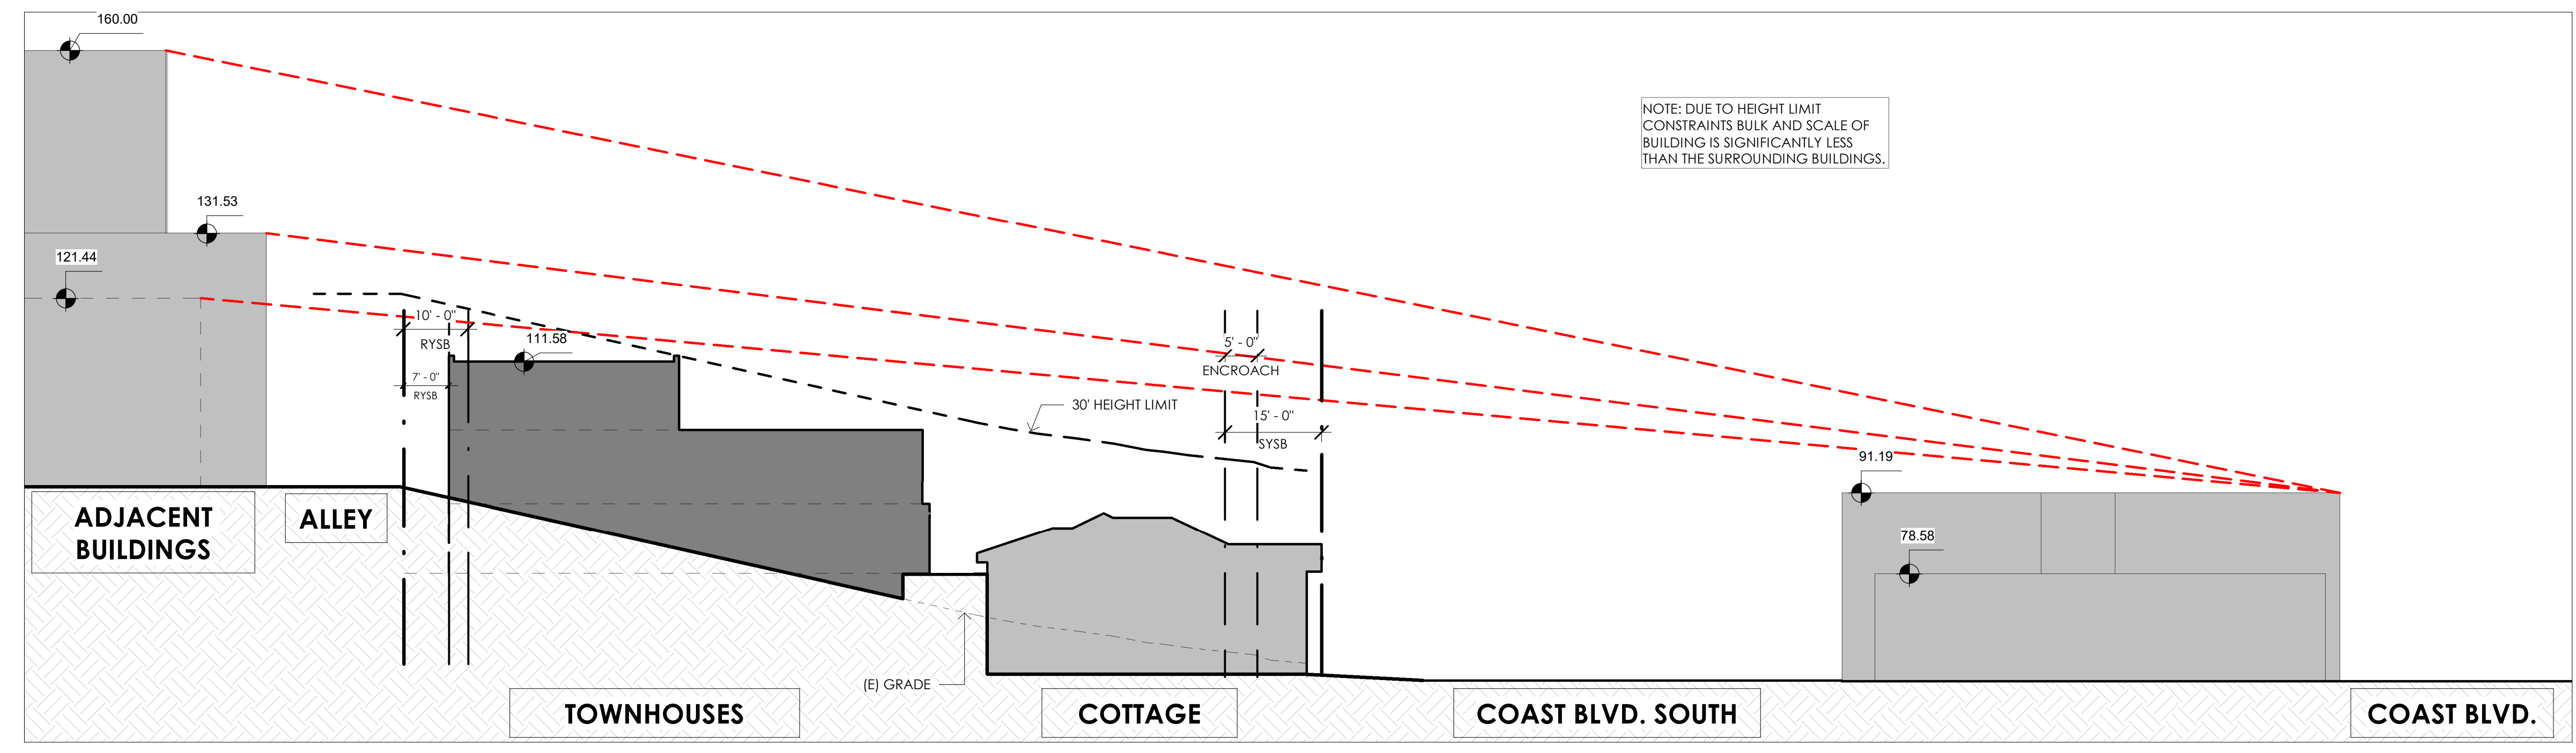

**1** | **SITE SECTION - NEIGHBOR CONS.**  
SCALE = 1/16" = 1'-0"